

DEPARTMENT OF TRANSPORT

NO. 609

31 MAY 2016

DECLARATION AMENDMENT OF NATIONAL ROAD N2 SECTION 33

AMENDMENT OF DECLARATION No. 565 OF 2009.


- i) By virtue of section 40(1)(b) of The South African National Roads Agency Limited and National Roads Act, 1998 (Act No. 7 of 1998), I hereby amend Declaration No. 565 of 2009 by substituting it in its entirety, with the subjoined sheets 1 to 18 of Plan No. P883/15.
- ii) By virtue of Section 40(1)(a) of the said Act, I hereby declare the section of the road, commencing from L196 and R202 on sheet 11 of Plan No. P883/15, from where it proceeds in a general northerly direction, follows the street known as Church Street at the time of declaration, up to points L197 and R202 on sheet 12 of Plan No. P883/15, in the town Piet Retief, as a National Road.

This declaration includes the roadway, surfaced and gravel shoulders and angled or parallel surfaced parking bays which form part of the roadway, but excludes channels and sidewalks along the said route.


(National Road N2 Section 33: Kwazulu Natal Provincial Border – Piet Retief)




MINISTER OF TRANSPORT

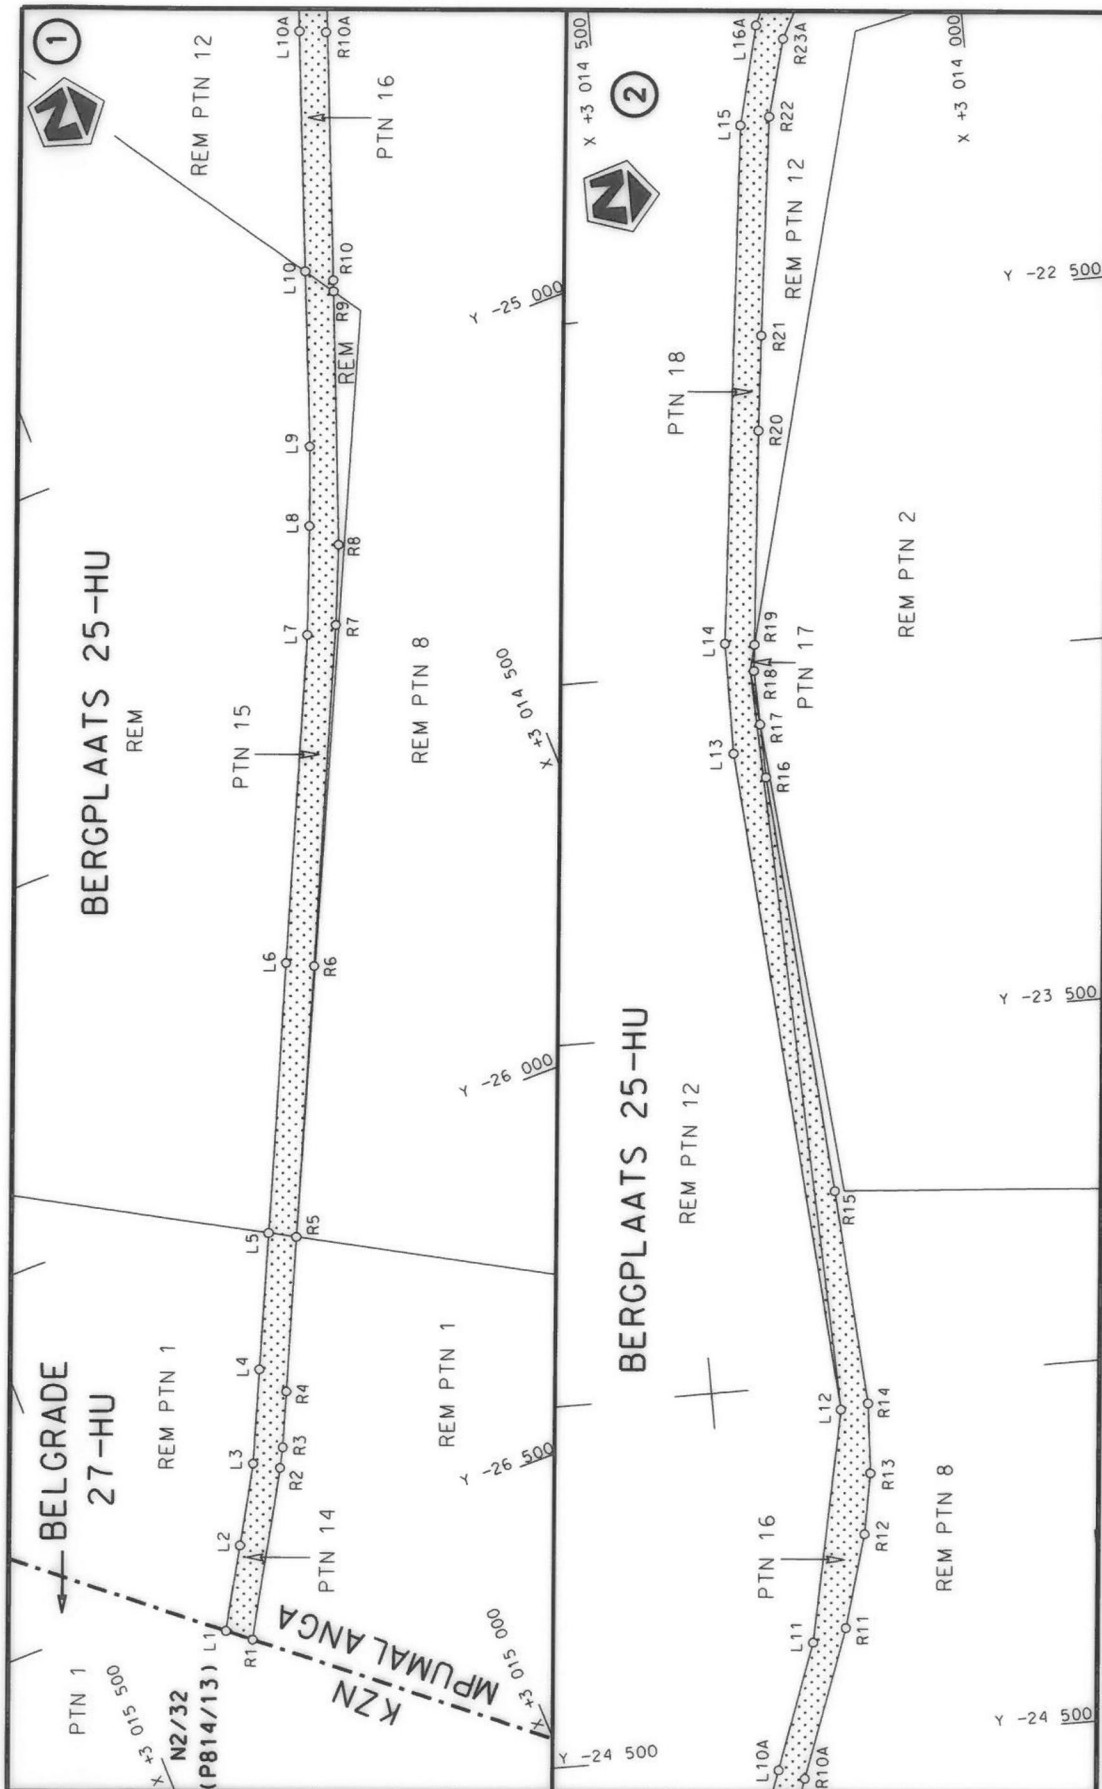

Die Suid Afrikaanse Nasionale Padagentskap MSB Bpk The South African National Roads Agency SOC Ltd	Die figuur getoon The figure shown	steldie padreserwe voor van 'n gedeelte represents the road reserve of a portion van Nasionale Roete N2 of National Route	Vel Sheet 1 of 18
		33 Seksie Section	Plan P883/15

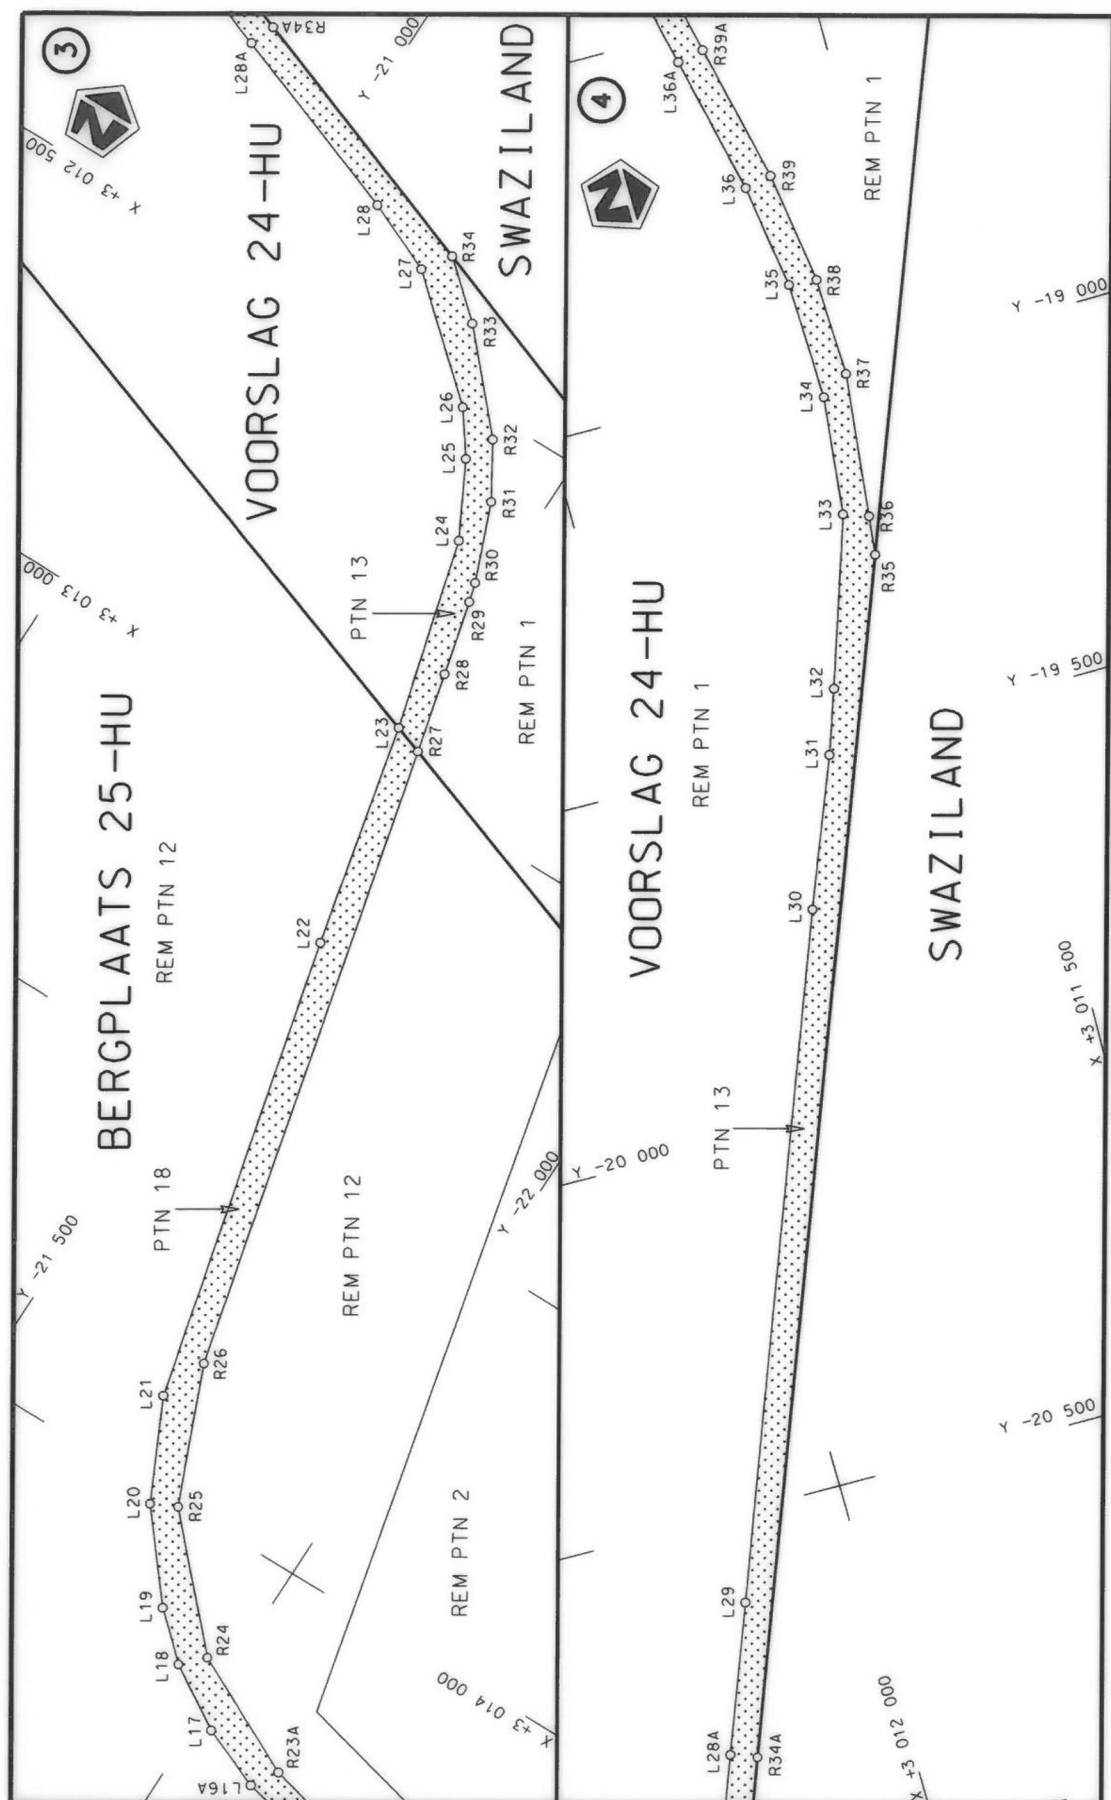

Die Suid Afrikaanse Nasionale Padagentskap MSB Bpk	Die figuur getoon		stel die padreserwe voor van 'n gedeelte represents the road reserve of a portion van Nasionale Roete N2 of National Route	Vel Sheet	2 of	18
The South African National Roads Agency SOC Ltd	The figure shown			33	Plan	P883/15

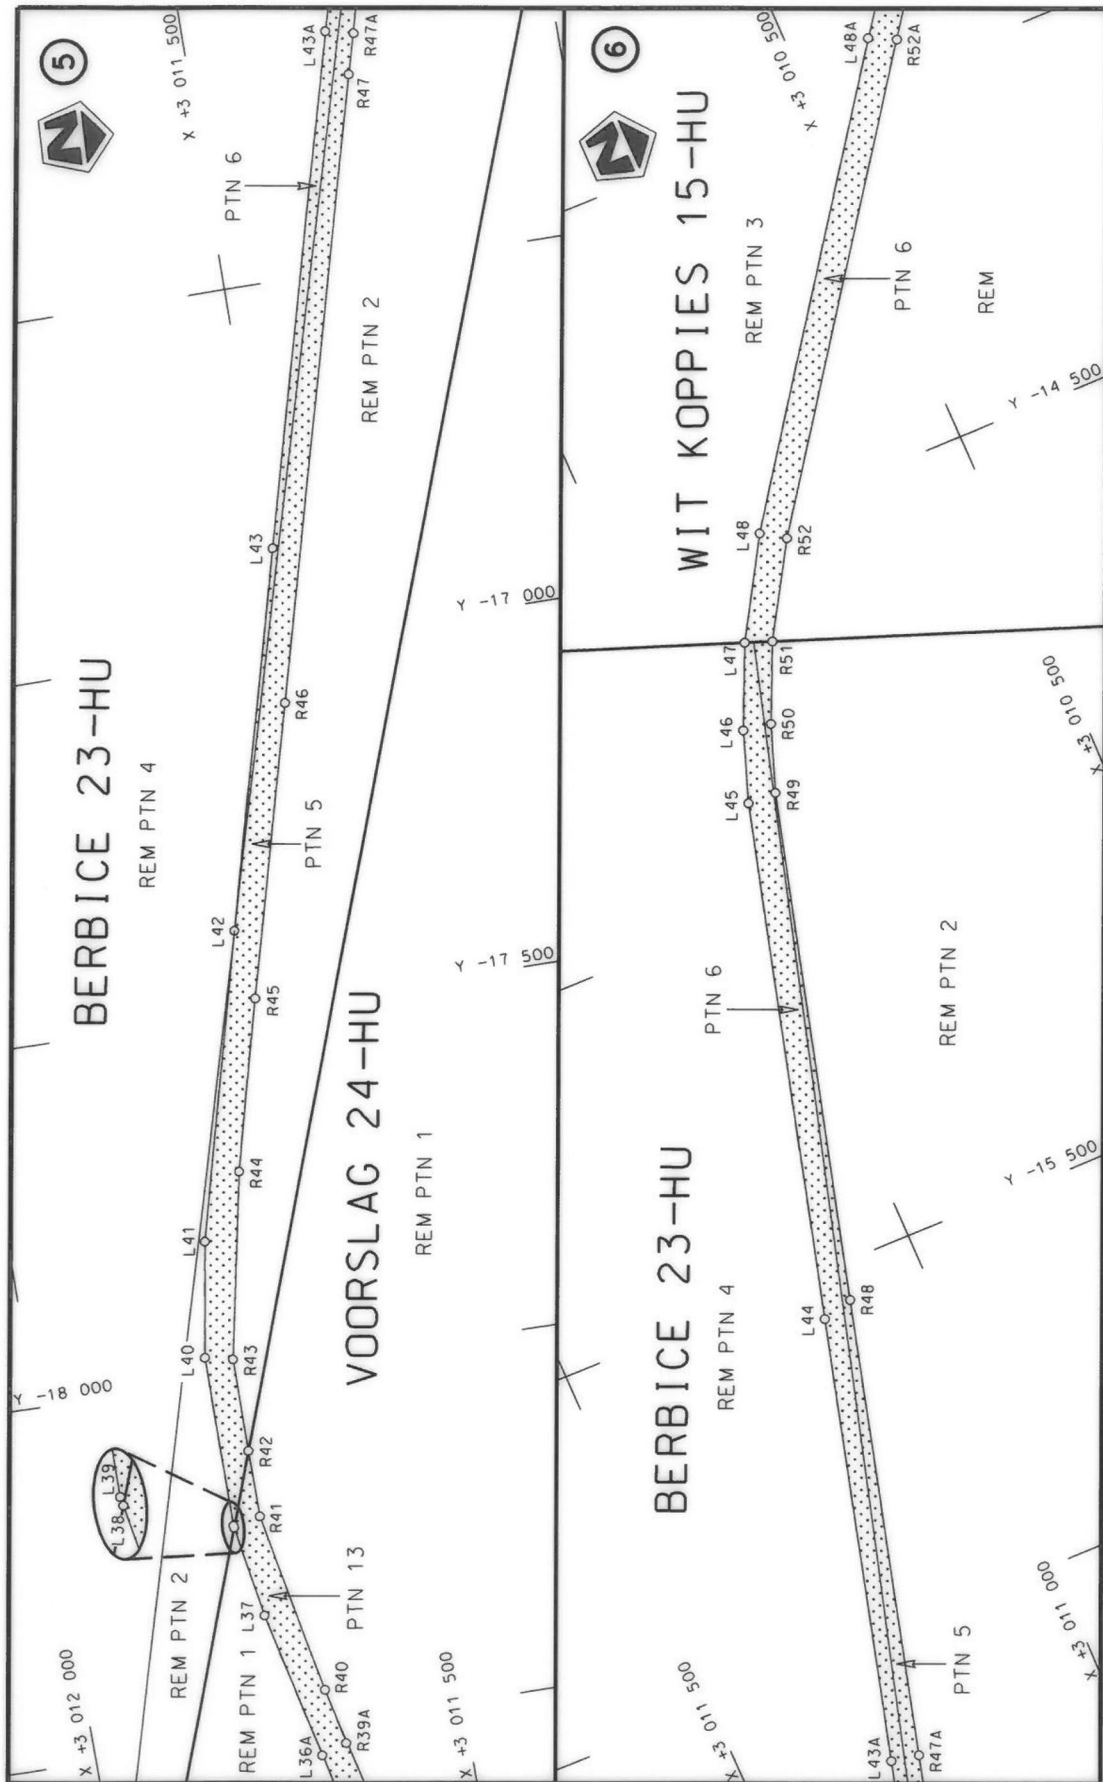

Die Suid Afrikaanse Nasionale Padagentskap MSB Bpk
The South African National Roads Agency SOC Ltd

Die figuur getoon
The figure shown



stelt die padreserwe voor van 'n gedeelte
represents the road reserve of a portion
van Nasionale Roete N2
of National Route


Seksie
Section


33

Vel
Sheet


3 of 18

Plan
P883/15

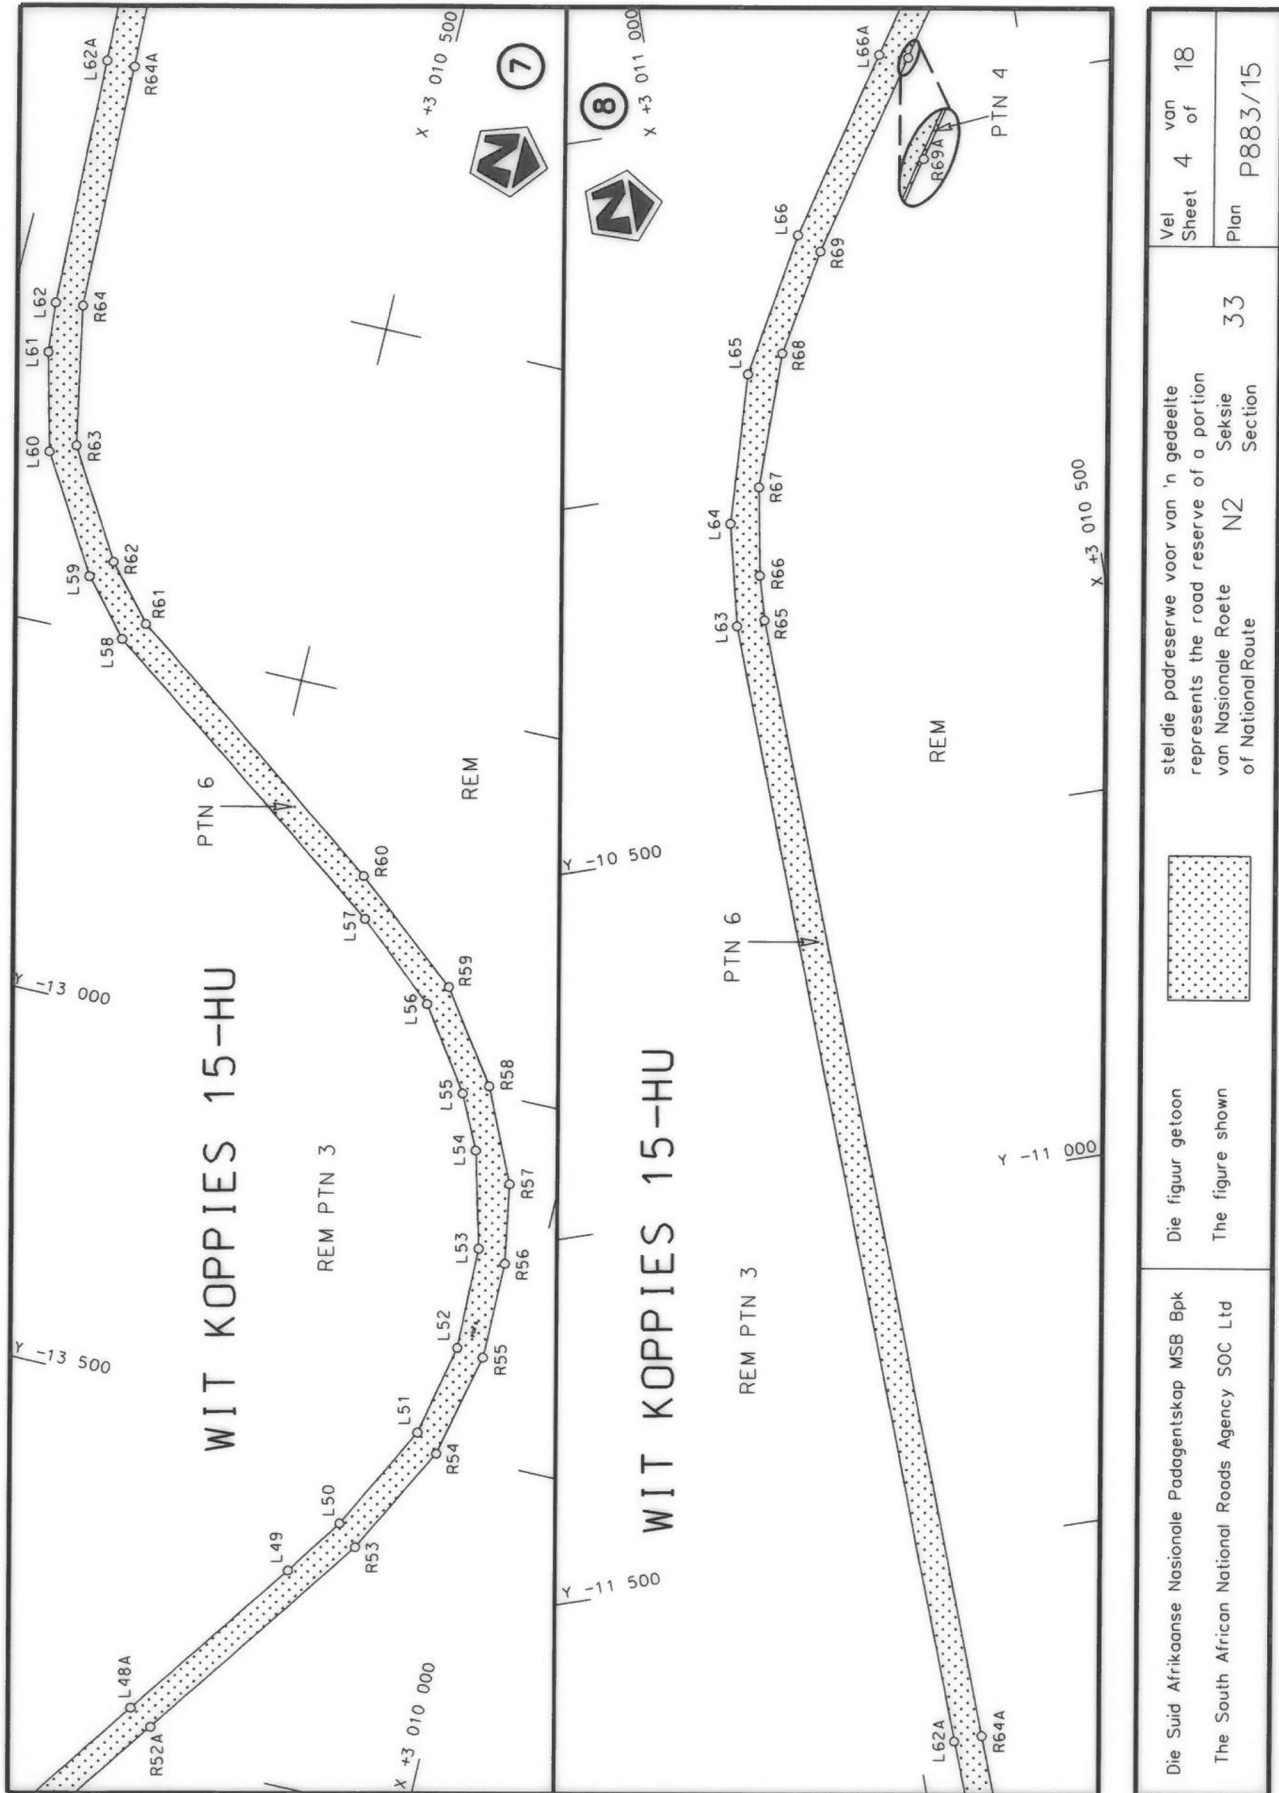


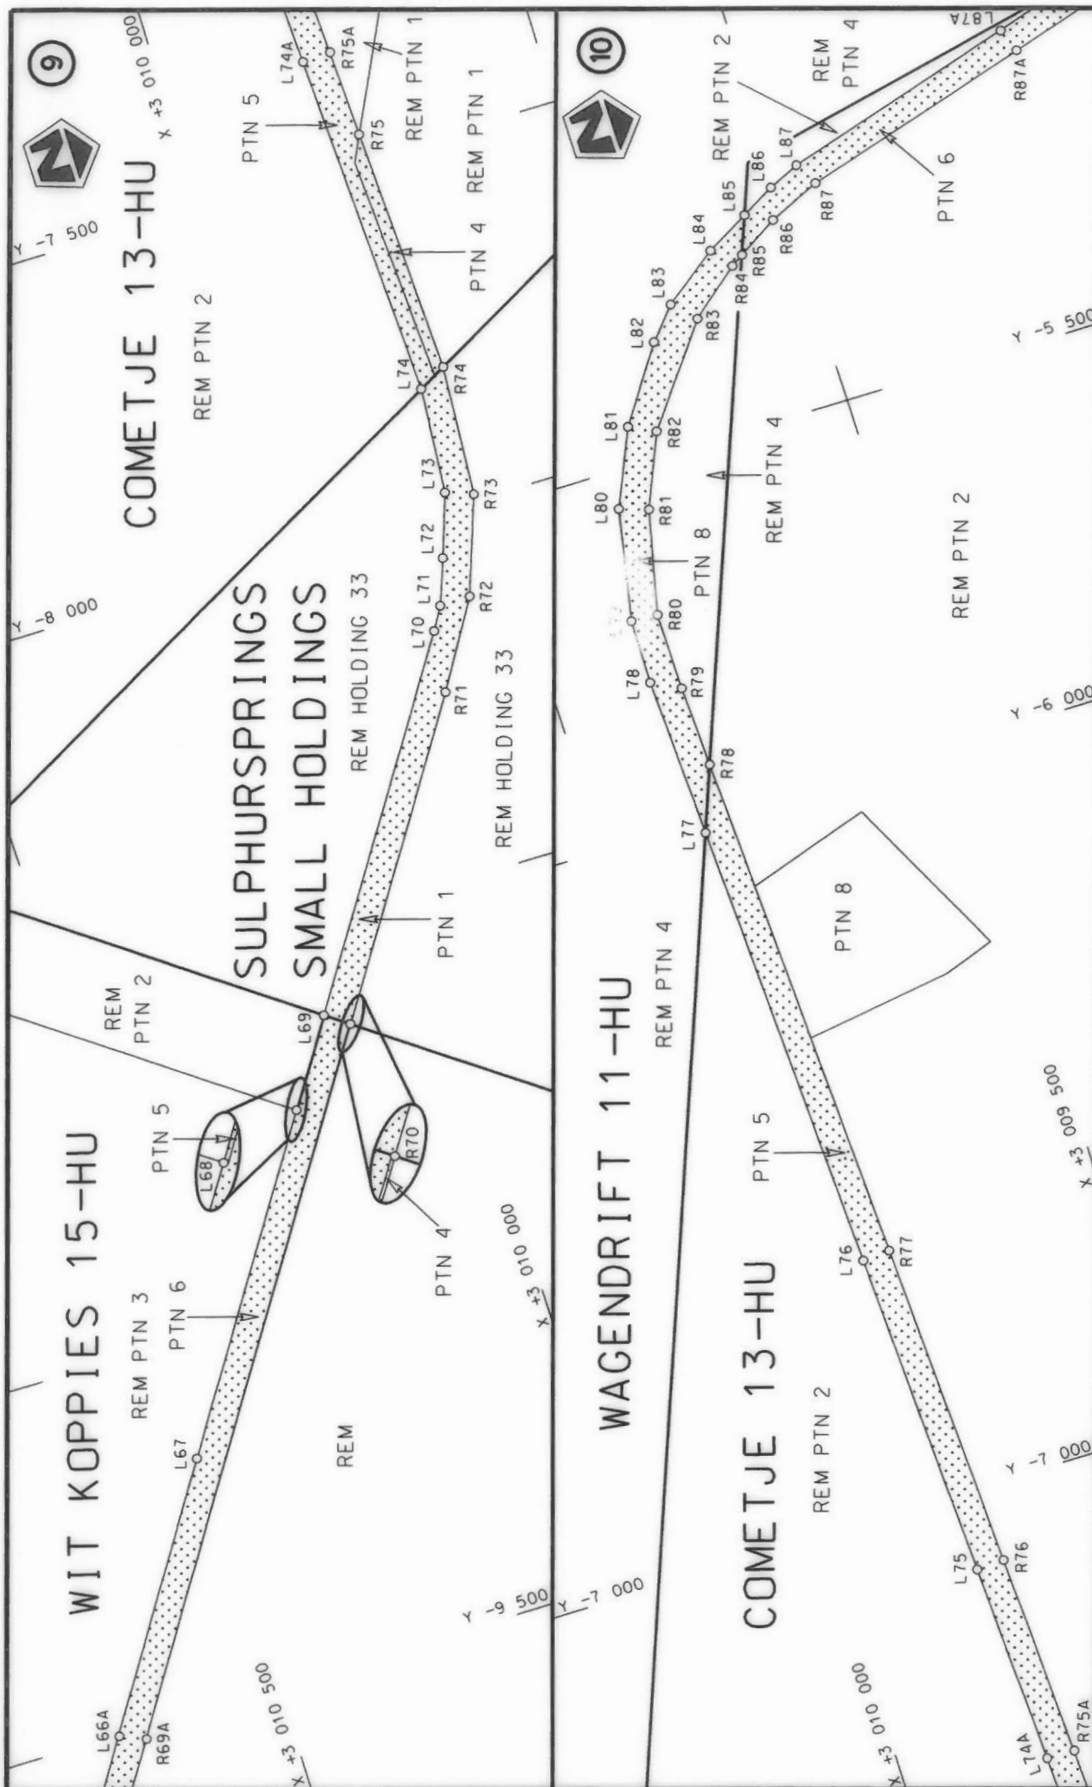

Die Suid Afrikaanse Nasionale Padagentskap MSB Bpk The South African National Roads Agency SOC Ltd	Die figuur getoon The figure shown		steldie padreserwe voor van 'n gedeelte represents the road reserve of a portion van Nasionale Roete N2 of National Route	Vel Sheet 5 of 18
			33 Seksie Section	Plan P883/15

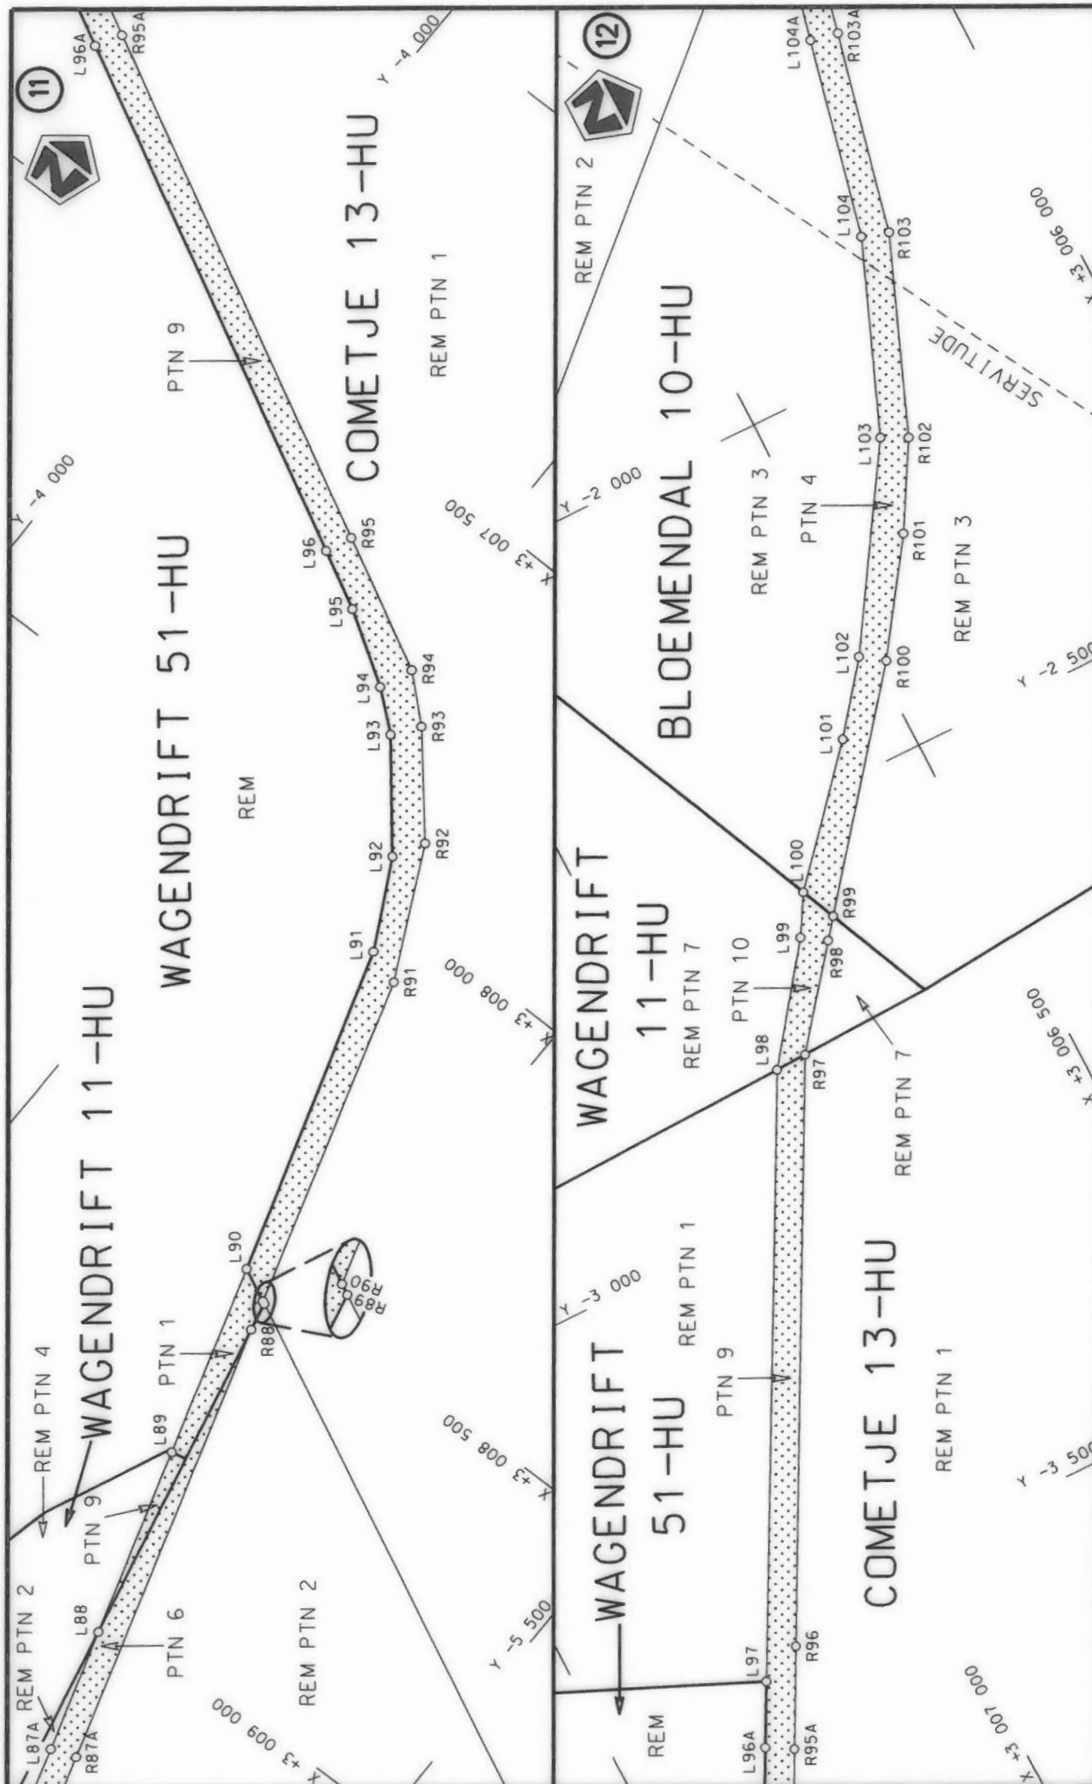

Die Suid Afrikaanse Nasionale Padagentskap MSB Bpk The South African National Roads Agency SOC Ltd	Die figuur getoon The figure shown	stel die padreserwe voor van 'n gedeelte represents the road reserve of a portion van Nasionale Roete N2 of National Route	Vel Sheet 6 of 18 Plan P883/15
---	---------------------------------------	---	--------------------------------------

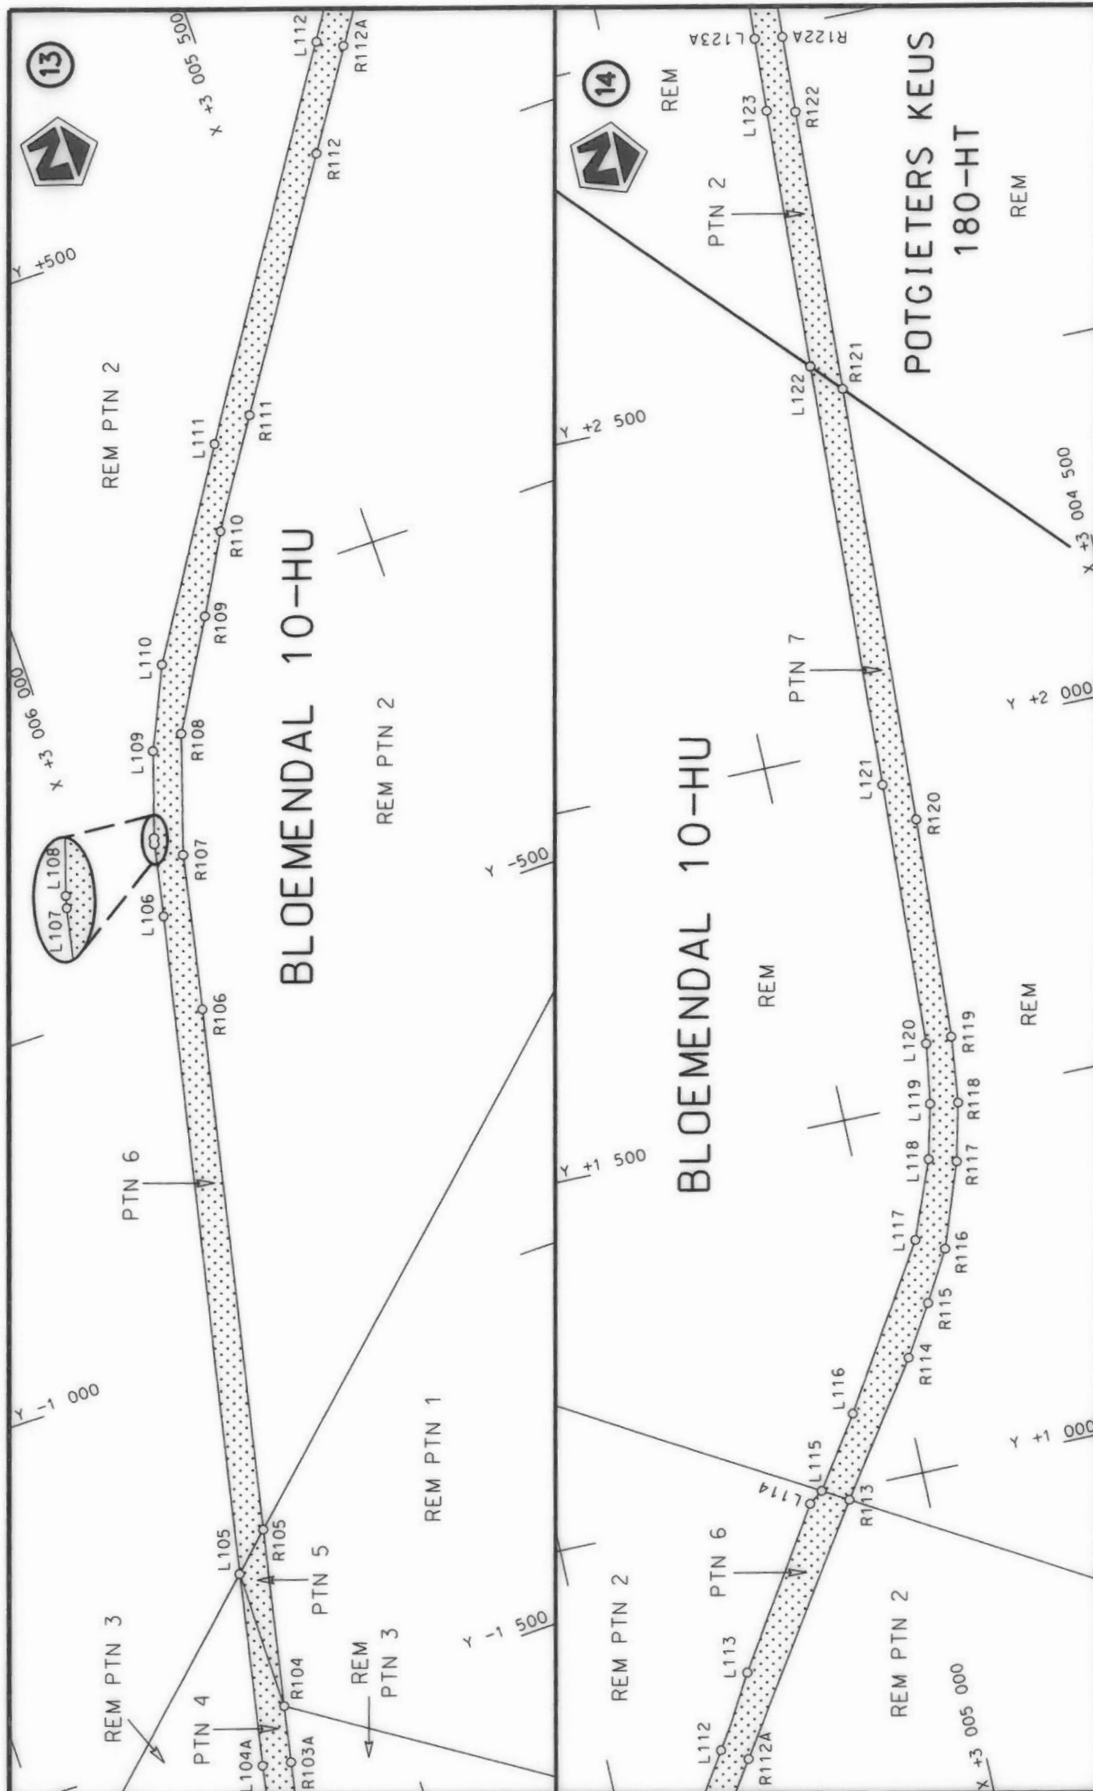


Die Suid Afrikaanse Nasionale Padagentskap MSB Bpk
The South African National Roads Agency SOC Ltd

Die figuur getoon
The figure shown




stel die padreserwe voor van 'n gedeelte
represents the road reserve of a portion
van Nasionale Roete N2 Seksie 33
of National Route Section

Vel Sheet 7 van 18
Plan P883/15

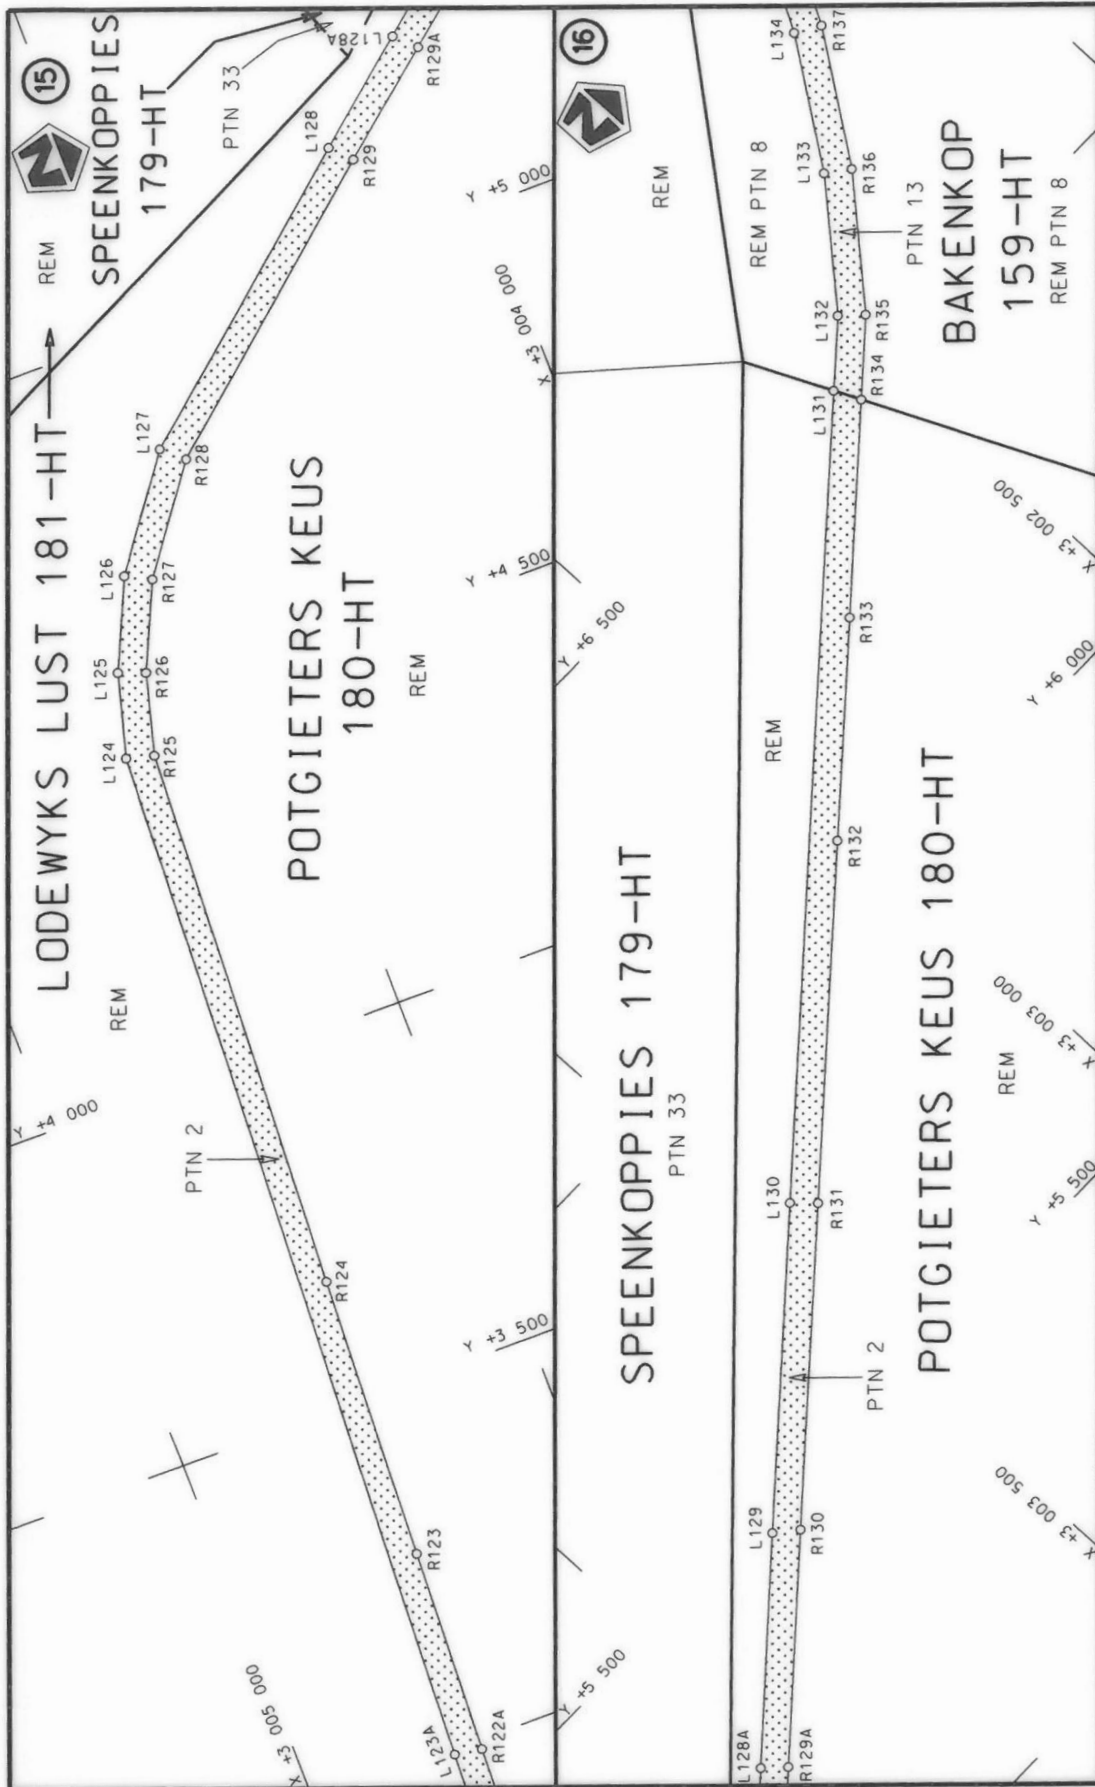

Die Suid Afrikaanse Nasionale Padagentskap MSB Bpk The South African National Roads Agency SOC Ltd	Die figuur getoon The figure shown	stelt die padreserwe voor van 'n gedeelte represents the road reserve of a portion van Nasionale Roete N2 of National Route	Vel Sheet 8 of 18
		33 Seksie Section	Plan P883/15

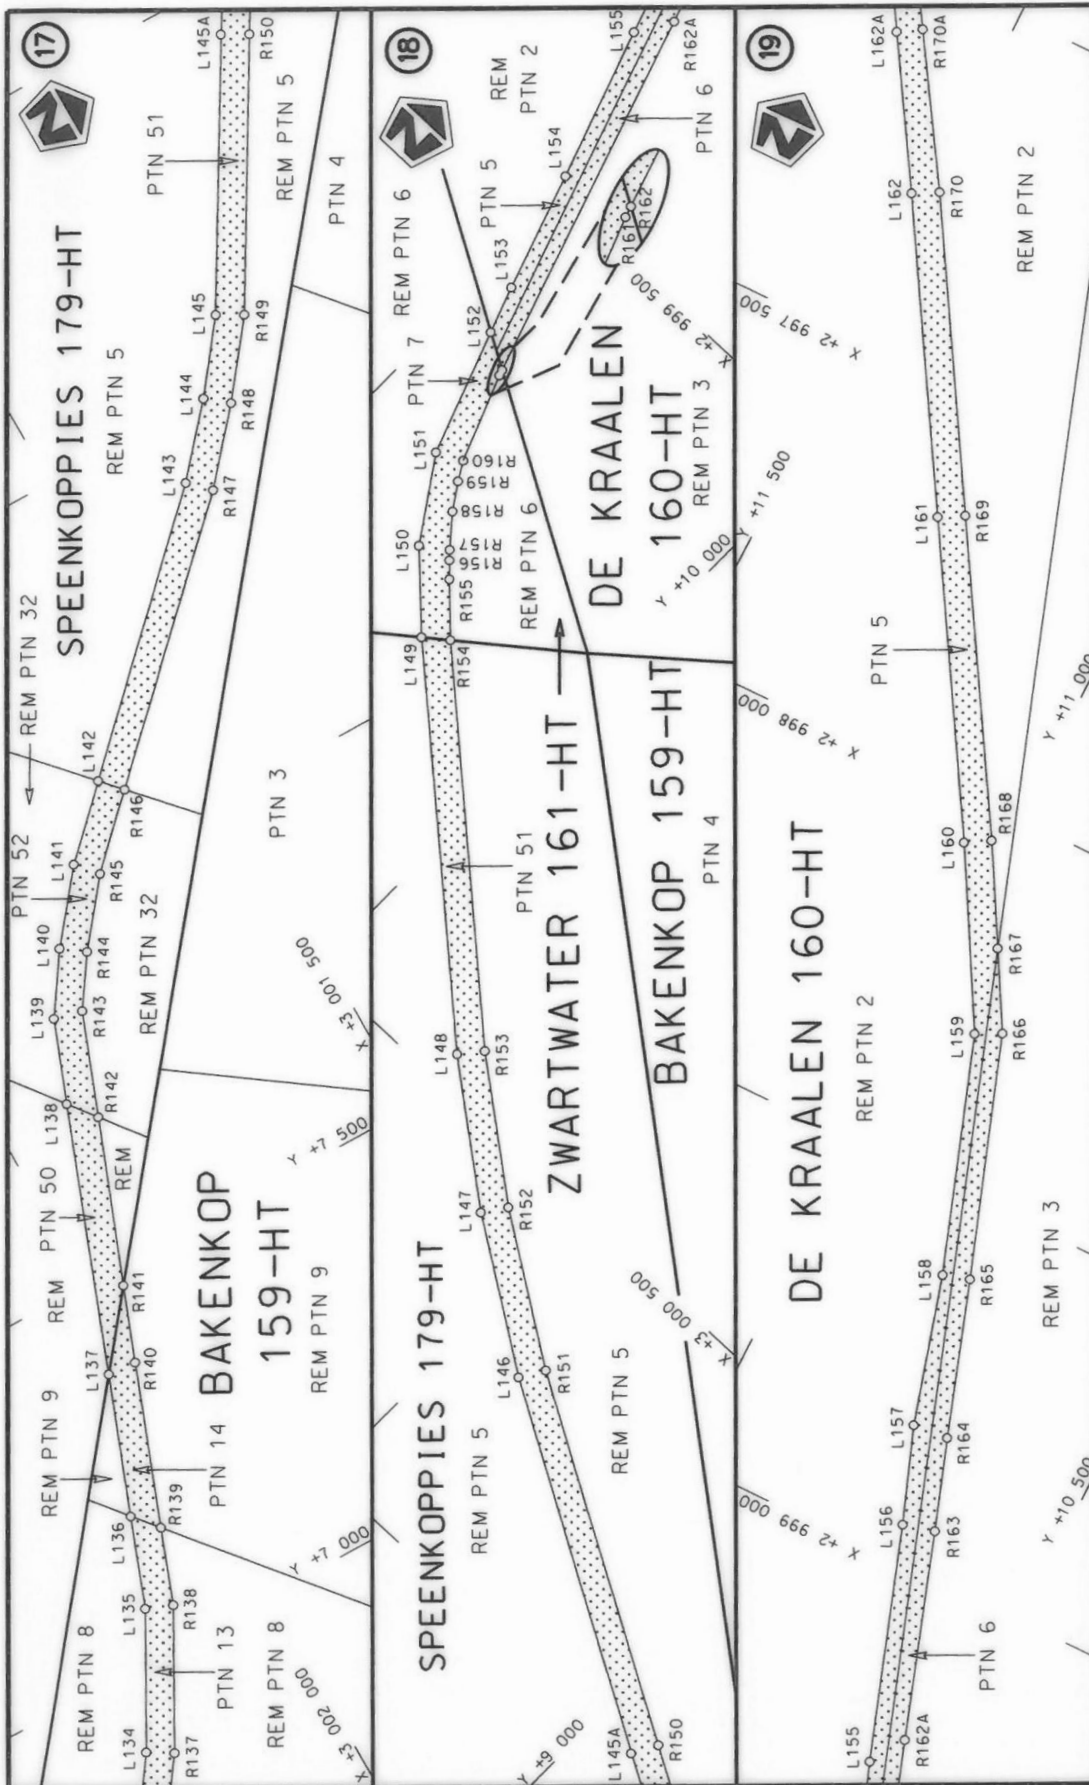


Die Suid Afrikaanse Nasionale Padagentskap MSB Bpk
The South African National Roads Agency SOC Ltd


Die figuur getoon
The figure shown





stelt die padreserwe voor van 'n gedeelte
represents the road reserve of a portion
van Nasionale Roete N2
of National Route

Vel
Sheet 9 of 18
Plan P883/15

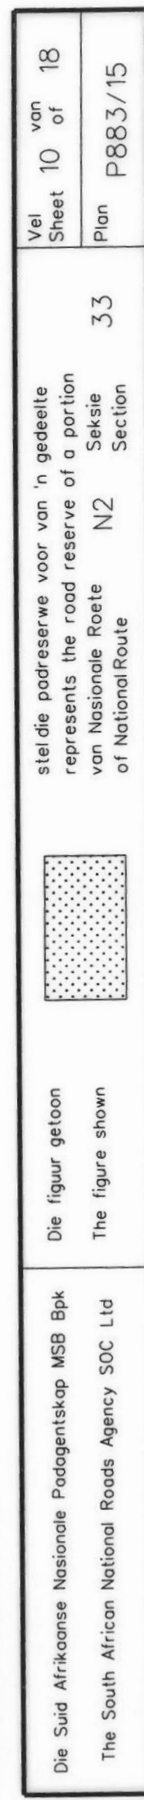

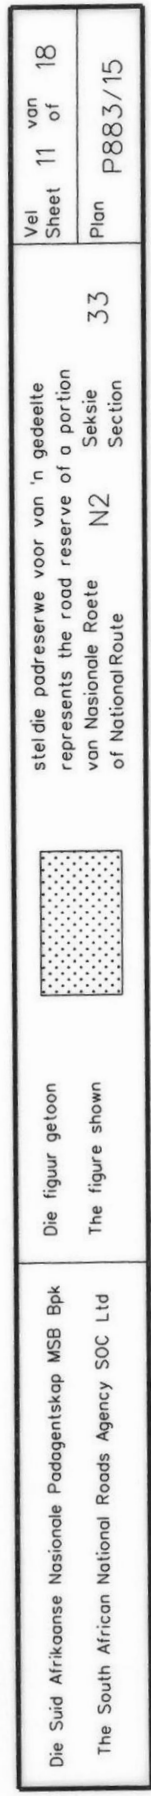

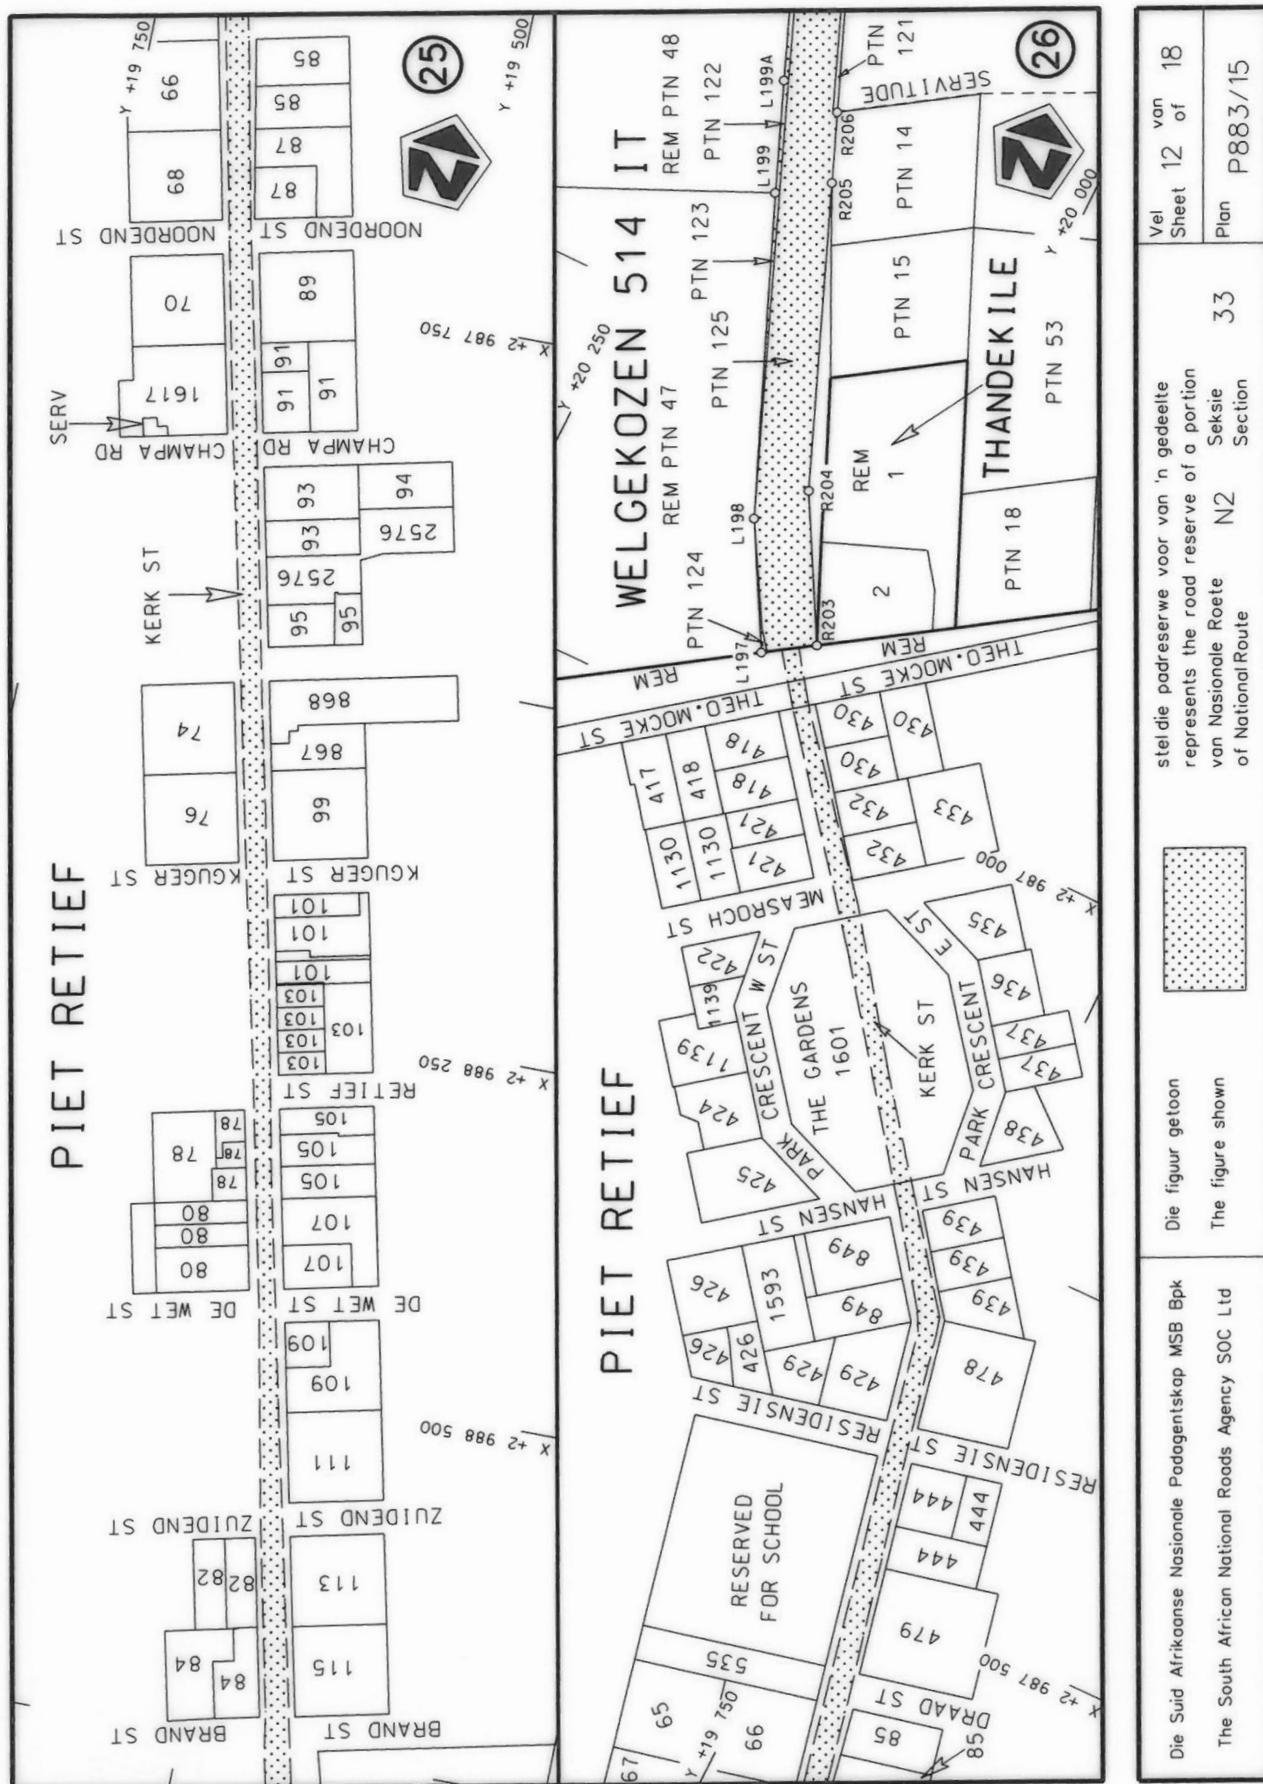

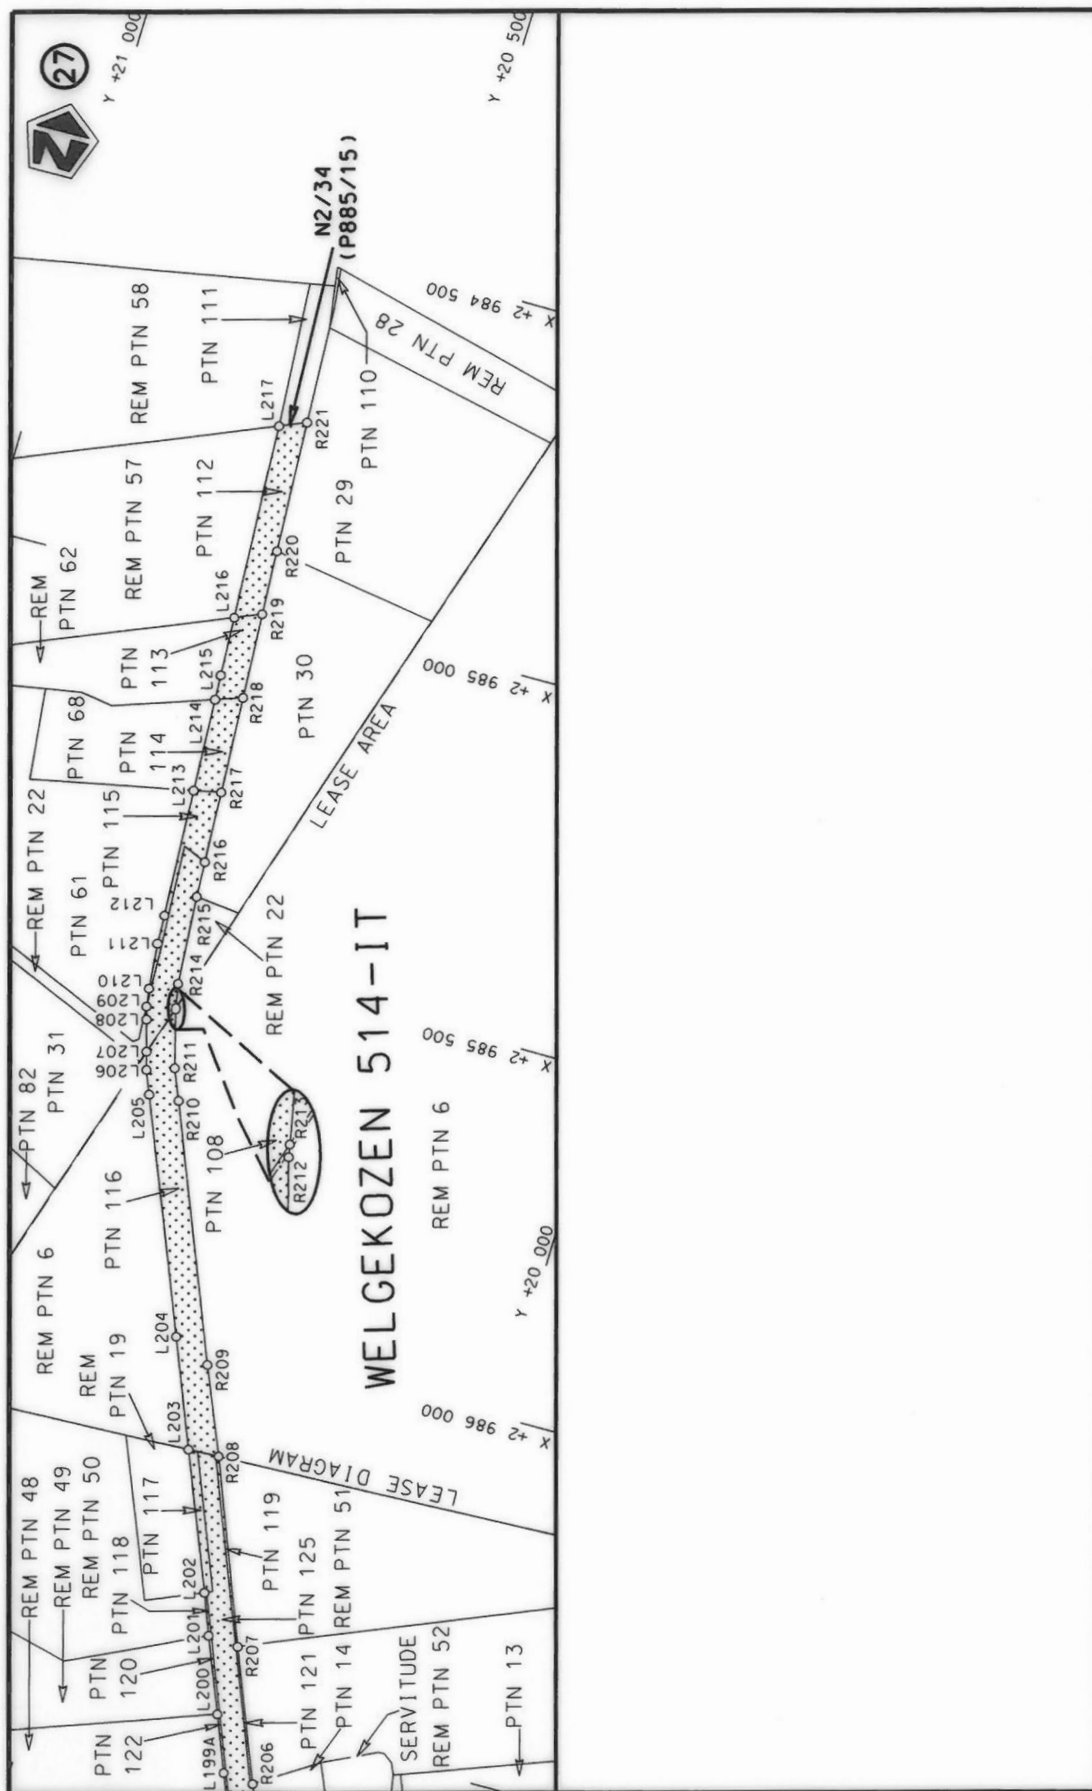

Die Suid Afrikaanse Nasionale Padagentskap MSB Bpk
The South African National Roads Agency SOC Ltd

Die figuur getoon
The figure shown



stel die padreserwe voor van 'n gedeelte
represents the road reserve of a portion
van Nasionale Roete N2
of National Route

33

Vel
Sheet 13 of 18
Plan P883/15

PADRESERWE KOÖRDINATE / ROAD RESERVE CO-ORDINATES						
LINKERKANT/LEFT HAND SIDE				REGTERKANT/RIGHT HAND SIDE		
	Y	X	WG 31°		Y	X
L1	-26 566.86	3 015 354.81		R1	-26 591.53	3 015 325.72
L2	-26 463.34	3 015 293.84		R2	-26 382.75	3 015 204.80
L3	-26 363.97	3 015 236.06		R3	-26 357.43	3 015 190.92
L4	-26 245.09	3 015 180.57		R4	-26 286.86	3 015 158.14
L5	-26 072.69	3 015 100.53		R5	-26 091.55	3 015 067.90
L6	-25 731.53	3 014 942.10		R6	-25 749.13	3 014 908.89
L7	-25 316.71	3 014 750.35		R7	-25 317.66	3 014 709.70
L8	-25 176.53	3 014 692.69		R8	-25 215.08	3 014 665.60
L9	-25 073.58	3 014 652.12		R9	-24 884.04	3 014 544.30
L10	-24 844.28	3 014 569.55		R10	-24 869.52	3 014 538.98
L11	-24 357.13	3 014 393.66		R11	-24 340.99	3 014 347.70
L12	-24 037.82	3 014 328.22		R12	-24 213.12	3 014 310.97
L13	-23 116.00	3 014 393.37		R13	-24 129.45	3 014 295.87
L14	-22 962.50	3 014 391.62		R14	-24 032.40	3 014 290.60
L15	-22 245.77	3 014 309.48		R15	-23 734.42	3 014 310.21
L16	-22 109.14	3 014 277.46		R16	-23 152.85	3 014 353.06
L17	-22 023.29	3 014 241.65		R17	-23 078.60	3 014 354.66
L18	-21 936.85	3 014 187.43		R18	-23 003.70	3 014 356.28
L19	-21 877.28	3 014 132.53		R19	-22 967.65	3 014 352.51
L20	-21 785.89	3 014 019.78		R20	-22 671.42	3 014 321.53
L21	-21 721.28	3 013 883.96		R21	-22 539.90	3 014 306.49
L22	-21 564.84	3 013 241.89		R22	-22 237.36	3 014 270.44
L23	-21 495.00	3 012 934.00		R23	-22 130.93	3 014 242.79
L24	-21 425.00	3 012 671.95		R24	-21 965.09	3 014 159.10
L25	-21 372.46	3 012 570.91		R25	-21 820.23	3 014 003.25
L26	-21 330.71	3 012 512.66		R26	-21 743.41	3 013 817.32
L27	-21 181.28	3 012 380.78		R27	-21 534.28	3 012 947.96
L28	-21 083.47	3 012 337.21		R28	-21 507.83	3 012 838.00
L29	-20 622.59	3 012 164.40		R29	-21 482.59	3 012 735.95
L30	-19 719.41	3 011 827.92		R30	-21 475.22	3 012 709.45
L31	-19 518.66	3 011 750.08		R31	-21 433.55	3 012 602.98
L32	-19 431.53	3 011 720.47		R32	-21 389.03	3 012 528.86
L33	-19 201.42	3 011 646.31		R33	-21 279.72	3 012 407.91
L34	-19 038.06	3 011 628.64		R34	-21 206.87	3 012 343.60
L35	-18 875.54	3 011 633.95		R35	-19 266.97	3 011 619.05
L36	-18 730.53	3 011 655.82		R36	-19 213.07	3 011 613.22
L37	-18 336.50	3 011 744.25		R37	-19 014.46	3 011 592.15
L38	-18 209.14	3 011 764.95		R38	-18 878.53	3 011 596.21
L39	-18 205.99	3 011 765.47		R39	-18 723.12	3 011 618.84
L40	-17 968.16	3 011 765.65		R40	-18 452.24	3 011 680.22
L41	-17 807.94	3 011 739.68		R41	-18 199.03	3 011 728.02
L42	-17 386.39	3 011 630.41		R42	-18 106.23	3 011 728.32
L43	-16 867.46	3 011 493.13		R43	-17 976.78	3 011 728.74
L44	-15 562.95	3 011 147.64		R44	-17 719.38	3 011 678.07
L45	-14 859.72	3 010 960.27		R45	-17 484.19	3 011 617.79
L46	-14 763.36	3 010 927.01		R46	-17 083.42	3 011 511.27
L47	-14 651.15	3 010 877.10		R47	-16 230.66	3 011 285.49
L48	-14 518.59	3 010 798.99		R48	-15 551.63	3 011 106.15
L49	-13 705.45	3 010 234.03		R49	-14 860.57	3 010 921.05
L50	-13 625.92	3 010 180.74		R50	-14 769.52	3 010 889.02
L51	-13 479.65	3 010 106.45		R51	-14 664.22	3 010 842.07
				Vel 14 Sheet	Van of 18	P883/15

PADRESERWE KOÖRDINATE / ROAD RESERVE CO-ORDINATES										
LINKERKANT/LEFT HAND SIDE						REGTERKANT/RIGHT HAND SIDE				
	Y		X	WG 31°			Y		X	
L52	-13 353.24	3	010	081.02		R52	-14 539.27	3	010	767.87
L53	-13 212.71	3	010	084.48		R53	-13 653.33	3	010	152.60
L54	-13 081.11	3	010	119.58		R54	-13 502.52	3	010	075.07
L55	-13 008.09	3	010	154.90		R55	-13 358.45	3	010	044.33
L56	-12 898.15	3	010	230.32		R56	-13 225.09	3	010	045.70
L57	-12 802.30	3	010	339.52		R57	-13 116.12	3	010	064.92
L58	-12 497.87	3	010	747.15		R58	-12 990.19	3	010	122.59
L59	-12 423.12	3	010	809.71		R59	-12 868.75	3	010	207.04
L60	-12 267.11	3	010	902.23		R60	-12 744.61	3	010	354.72
L61	-12 133.09	3	010	935.63		R61	-12 470.55	3	010	721.10
L62	-12 063.95	3	010	941.66		R62	-12 396.34	3	010	783.07
L63	-10 197.19	3	011	001.07		R63	-12 250.65	3	010	868.50
L64	-10 055.26	3	010	987.73		R64	-12 059.90	3	010	904.66
L65	-9 854.06	3	010	932.16		R65	-10 195.07	3	010	963.16
L66	-9 674.16	3	010	836.05		R66	-10 132.70	3	010	959.76
L67	-9 164.22	3	010	512.07		R67	-10 011.42	3	010	941.66
L68	-8 740.69	3	010	242.31		R68	-9 832.82	3	010	882.17
L69	-8 624.99	3	010	168.77		R69	-9 701.33	3	010	809.37
L70	-8 156.88	3	009	870.59		R70	-8 647.36	3	010	138.24
L71	-8 125.86	3	009	852.29		R71	-8 243.02	3	009	880.69
L72	-8 063.28	3	009	829.50		R72	-8 125.10	3	009	811.10
L73	-7 976.87	3	009	800.16		R73	-7 990.63	3	009	764.05
L74	-7 829.66	3	009	788.69		R74	-7 808.87	3	009	751.35
L75	-7 107.19	3	009	817.68		R75	-7 465.64	3	009	765.20
L76	-6 650.56	3	009	835.81		R76	-7 105.60	3	009	779.73
L77	-6 017.61	3	009	860.92		R77	-6 647.78	3	009	798.20
L78	-5 795.40	3	009	869.74		R78	-5 928.80	3	009	827.23
L79	-5 705.98	3	009	868.68		R79	-5 815.77	3	009	831.80
L80	-5 551.73	3	009	838.04		R80	-5 708.25	3	009	832.52
L81	-5 446.19	3	009	792.51		R81	-5 564.69	3	009	799.53
L82	-5 344.09	3	009	723.80		R82	-5 463.70	3	009	757.39
L83	-5 300.83	3	009	686.81		R83	-5 330.65	3	009	658.24
L84	-5 245.44	3	009	613.35		R84	-5 274.66	3	009	591.89
L85	-5 212.13	3	009	555.38		R85	-5 264.18	3	009	575.12
L86	-5 186.15	3	009	510.17		R86	-5 230.11	3	009	520.65
L87	-5 166.91	3	009	468.14		R87	-5 198.41	3	009	451.05
L88	-5 034.22	3	009	033.97		R88	-4 933.86	3	008	577.90
L89	-4 955.99	3	008	777.98		R89	-4 925.35	3	008	539.23
L90	-4 876.45	3	008	515.63		R90	-4 921.59	3	008	537.42
L91	-4 735.03	3	008	064.93		R91	-4 783.29	3	008	081.13
L92	-4 672.81	3	007	945.42		R92	-4 695.72	3	007	903.97
L93	-4 564.95	3	007	814.25		R93	-4 590.72	3	007	779.66
L94	-4 512.50	3	007	771.08		R94	-4 531.28	3	007	726.28
L95	-4 415.47	3	007	709.19		R95	-4 352.66	3	007	632.51
L96	-4 337.23	3	007	667.45		R96	-3 545.49	3	007	210.83
L97	-3 571.40	3	007	268.46		R97	-2 815.20	3	006	830.64
L98	-2 816.84	3	006	873.95		R98	-2 687.36	3	006	731.56
L99	-2 666.66	3	006	763.20		R99	-2 660.28	3	006	710.11
L100	-2 612.01	3	006	731.33		R100	-2 375.06	3	006	486.32
L101	-2 446.17	3	006	588.08		R101	-2 227.07	3	006	386.19
L102	-2 353.26	3	006	516.99		R102	-2 110.84	3	006	320.31
						Vel 15 Van 18 Sheet of P883/15				

PADRESERWE KOÖRDINATE / ROAD RESERVE CO-ORDINATES									
LINKERKANT/LEFT HAND SIDE					REGTERKANT/RIGHT HAND SIDE				
	Y	X	WG 31°			Y	X		
L103	-2 093.76	3 006	354.22		R103	-1 843.32	3 006	215.87	
L104	-1 831.67	3 006	251.99		R104	-1 487.09	3 006	137.60	
L105	-1 293.89	3 006	134.59		R105	-1 246.43	3 006	084.23	
L106	-397.55	3 005	934.17		R106	-536.84	3 005	926.85	
L107	-298.86	3 005	913.24		R107	-325.85	3 005	881.53	
L108	-290.63	3 005	911.09		R108	-165.90	3 005	829.18	
L109	-176.14	3 005	873.11		R109	-22.56	3 005	746.06	
L110	-66.75	3 005	822.44		R110	81.96	3 005	687.82	
L111	199.23	3 005	656.23		R111	221.17	3 005	598.43	
L112	711.75	3 005	327.47		R112	534.55	3 005	395.78	
L113	780.53	3 005	288.81		R113	984.94	3 005	104.53	
L114	990.64	3 005	156.90		R114	1 160.08	3 004	984.29	
L115	1 004.81	3 005	137.97		R115	1 228.55	3 004	942.54	
L116	1 100.61	3 005	074.63		R116	1 296.95	3 004	904.04	
L117	1 317.60	3 004	940.85		R117	1 411.98	3 004	863.17	
L118	1 423.18	3 004	899.28		R118	1 491.25	3 004	843.79	
L119	1 497.88	3 004	881.06		R119	1 582.63	3 004	833.48	
L120	1 580.75	3 004	868.42		R120	1 887.50	3 004	815.57	
L121	1 944.29	3 004	850.14		R121	2 492.42	3 004	785.87	
L122	2 532.21	3 004	821.86		R122	2 881.95	3 004	766.75	
L123	2 891.46	3 004	804.04		R123	3 272.34	3 004	747.80	
L124	4 449.62	3 004	724.41		R124	3 670.78	3 004	728.50	
L125	4 565.23	3 004	692.57		R125	4 439.85	3 004	687.94	
L126	4 688.34	3 004	637.38		R126	4 551.88	3 004	657.38	
L127	4 836.81	3 004	531.08		R127	4 670.62	3 004	604.10	
L128	5 148.75	3 004	169.82		R128	4 811.14	3 004	503.01	
L129	5 475.90	3 003	785.60		R129	5 121.18	3 004	144.11	
L130	5 774.27	3 003	435.06		R130	5 451.27	3 003	756.25	
L131	6 508.66	3 002	572.60		R131	5 746.57	3 003	409.50	
L132	6 576.53	3 002	492.79		R132	6 074.24	3 003	024.70	
L133	6 726.65	3 002	361.32		R133	6 275.86	3 002	787.54	
L134	6 890.53	3 002	246.64		R134	6 473.09	3 002	556.28	
L135	7 065.73	3 002	150.26		R135	6 550.03	3 002	466.06	
L136	7 187.61	3 002	104.56		R136	6 703.59	3 002	331.49	
L137	7 375.06	3 002	034.26		R137	6 870.92	3 002	214.40	
L138	7 732.20	3 001	900.79		R138	7 051.66	3 002	115.38	
L139	7 844.55	3 001	857.99		R139	7 153.84	3 002	077.02	
L140	7 926.21	3 001	803.82		R140	7 371.96	3 001	995.14	
L141	8 018.83	3 001	729.63		R141	7 473.51	3 001	956.52	
L142	8 104.35	3 001	644.29		R142	7 695.04	3 001	872.29	
L143	8 409.60	3 001	339.70		R143	7 835.03	3 001	819.06	
L144	8 500.80	3 001	262.38		R144	7 903.91	3 001	773.13	
L145	8 594.81	3 001	191.21		R145	7 990.04	3 001	705.17	
L146	9 405.83	3 000	722.01		R146	8 076.35	3 001	619.00	
L147	9 602.01	3 000	591.70		R147	8 382.91	3 001	312.96	
L148	9 778.29	3 000	454.85		R148	8 477.15	3 001	232.90	
L149	10 216.17	3 000	069.46		R149	8 576.25	3 001	157.87	
L150	10 307.09	2 999	979.74		R150	8 914.92	3 000	962.37	
L151	10 380.69	2 999	870.17		R151	9 385.90	3 000	689.89	
L152	10 443.09	2 999	698.12		R152	9 579.98	3 000	560.98	
L153	10 466.26	2 999	634.23		R153	9 754.18	3 000	425.75	
					Vel	16	Van	18	P883/15
					Sheet		of		

PADRESERWE KOÖRDINATE / ROAD RESERVE CO-ORDINATES									
LINKERKANT/LEFT HAND SIDE					REGTERKANT/RIGHT HAND SIDE				
	Y		X	WG 31°		Y		X	
L154	10 521.29	2 999	472.34		R154	10 184.93	3 000	045.13	
L155	10 594.86	2 999	265.04		R155	10 244.79	2 999	984.89	
L156	10 702.47	2 998	949.90		R156	10 263.08	2 999	965.77	
L157	10 750.87	2 998	819.07		R157	10 272.78	2 999	954.97	
L158	10 809.65	2 998	614.81		R158	10 307.17	2 999	913.80	
L159	10 920.55	2 998	295.01		R159	10 330.94	2 999	878.33	
L160	11 052.67	2 998	062.31		R160	10 345.97	2 999	852.82	
L161	11 287.35	2 997	672.16		R161	10 392.63	2 999	733.51	
L162	11 520.90	2 997	284.11		R162	10 395.26	2 999	725.67	
L163	11 728.57	2 996	947.90		R163	10 659.60	2 998	939.07	
L164	11 881.40	2 996	745.32		R164	10 702.61	2 998	815.28	
L165	12 052.45	2 996	542.41		R165	10 773.67	2 998	603.80	
L166	12 138.14	2 996	472.42		R166	10 886.99	2 998	277.62	
L167	12 314.18	2 996	309.07		R167	10 945.66	2 998	174.15	
L168	12 454.88	2 996	196.50		R168	11 020.05	2 998	043.24	
L169	12 518.10	2 996	145.91		R169	11 254.43	2 997	653.60	
L170	12 914.76	2 995	908.55		R170	11 487.55	2 997	265.91	
L171	13 554.16	2 995	525.80		R171	11 748.06	2 996	855.44	
L172	13 874.27	2 995	334.34		R172	11 853.47	2 996	720.60	
L173	14 089.18	2 995	205.69		R173	12 025.66	2 996	515.94	
L174	14 222.83	2 995	125.72		R174	12 109.17	2 996	434.06	
L175	14 488.07	2 994	966.91		R175	12 291.55	2 996	278.87	
L176	14 812.84	2 994	772.60		R176	12 413.93	2 996	181.40	
L177	16 096.76	2 994	005.31		R177	12 498.75	2 996	113.83	
L178	16 108.04	2 993	998.55		R178	12 871.68	2 995	890.41	
L179	16 410.92	2 993	816.92		R179	13 529.28	2 995	497.24	
L180	16 616.75	2 993	693.82		R180	13 906.79	2 995	271.53	
L181	17 142.72	2 993	379.07		R181	14 013.69	2 995	207.17	
L182	17 990.42	2 992	871.90		R182	14 145.93	2 995	120.14	
L183	18 064.82	2 992	824.43		R183	14 220.39	2 995	083.31	
L184	18 076.68	2 992	816.87		R184	14 616.23	2 994	846.80	
L185	18 182.73	2 992	701.55		R185	14 835.76	2 994	716.00	
L186	18 429.83	2 992	322.41		R186	15 221.76	2 994	484.92	
L187	18 512.00	2 992	204.65		R187	16 023.15	2 994	005.21	
L188	18 615.39	2 992	074.50		R188	16 107.81	2 993	954.51	
L189	18 644.59	2 992	037.85		R189	16 611.47	2 993	652.90	
L190	18 707.11	2 991	948.15		R190	17 158.65	2 993	325.72	
L191	18 754.48	2 991	850.88		R191	17 971.61	2 992	839.46	
L192	18 782.94	2 991	753.85		R192	18 051.50	2 992	788.46	
L193	18 813.77	2 991	616.02		R193	18 152.31	2 992	678.82	
L194	18 941.65	2 991	044.39		R194	18 398.97	2 992	300.63	
L195	19 001.54	2 990	774.35		R195	18 481.69	2 992	182.07	
L196	19 053.90	2 990	541.22		R196	18 614.29	2 992	015.25	
L197	20 060.50	2 986	941.93		R197	18 676.12	2 991	926.55	
L198	20 106.19	2 986	859.90		R198	18 719.10	2 991	837.28	
L199	20 193.92	2 986	649.34		R199	18 746.34	2 991	744.40	
L200	20 254.15	2 986	500.24		R200	18 908.43	2 991	018.55	
L201	20 295.60	2 986	398.54		R201	18 995.92	2 990	625.16	
L202	20 317.22	2 986	342.53		R202	19 016.63	2 990	532.93	
L203	20 392.83	2 986	156.85		R203	20 029.12	2 986	921.23	
L204	20 452.16	2 986	010.44		R204	20 081.59	2 986	826.62	
					Vel 17 Van 18 Sheet of P883/15				

PADRESERWE KOÖRDINATE / ROAD RESERVE CO-ORDINATES									
LINKERKANT/LEFT HAND SIDE					REGTERKANT/RIGHT HAND SIDE				
	Y		X	WG 31°		Y		X	
L205	20 579.84	2	985	696.71	R205	20 162.70	2	986	626.54
L206	20 592.75	2	985	664.78	R206	20 181.30	2	986	580.65
L207	20 599.80	2	985	640.32	R207	20 253.36	2	986	402.67
L208	20 612.07	2	985	597.23	R208	20 351.21	2	986	155.21
L209	20 616.98	2	985	579.83	R209	20 401.12	2	986	036.99
L210	20 620.62	2	985	554.92	R210	20 539.58	2	985	694.45
L211	20 627.47	2	985	491.93	R211	20 557.21	2	985	652.03
L212	20 629.44	2	985	451.93	R212	20 578.47	2	985	573.29
L213	20 639.58	2	985	274.02	R213	20 578.91	2	985	571.10
L214	20 646.68	2	985	144.54	R214	20 585.38	2	985	537.93
L215	20 648.91	2	985	110.09	R215	20 594.70	2	985	414.85
L216	20 652.93	2	985	027.84	R216	20 597.50	2	985	365.52
L217	20 668.07	2	984	755.15	R217	20 603.11	2	985	266.43
					R218	20 610.72	2	985	131.95
					R219	20 617.46	2	985	012.83
					R220	20 622.53	2	984	923.28
					R221	20 632.42	2	984	740.07