

DEPARTMENT OF TRANSPORT

NO. 368

27 MARCH 2018


**THE SOUTH AFRICAN NATIONAL ROADS
AGENCY SOC LIMITED**

Registration No: 1998/009584/30

DECLARATION AMENDMENT OF NATIONAL ROAD R30 SECTION 3

AMENDMENT OF DECLARATION No. 550 OF 2003.

By virtue of section 40(1)(b) of the South African National Roads Agency Limited and the National Roads Act 1998 (Act No. 7 of 1998), I hereby amend Declaration No. 550 of 2003 by substituting a part Paragraph III of the Schedule, being the descriptive declaration of the route from Theunissen up to its junction with National Road R730 Section 1, with the accompanying sheets 1 to 6 of Plan No. P980/17.

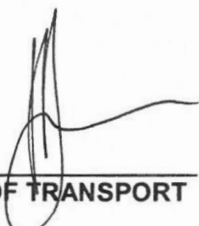(National Road R30 Section 3: Theunissen – R730 Junction)

MINISTER OF TRANSPORT

DEPARTEMENT VAN VERVOER

NO. 368

27 MAART 2018


**DIE SUID-AFRIKAANSE NASIONALE
PADAGENTSKAP MSB BEPERK**


Registrasie No: 1998/009584/30

VERKLARING WYSIGING VAN NASIONALE PAD R30 SEKSIE 3

WYSIGING VAN VERKLARING No. 550 VAN 2003.

Kragtens Artikel 40(1)(b) van die Suid-Afrikaanse Nasionale Padagentskap Beperk en Nasionale Paaie Wet 1998 (Wet No. 7 van 1998), wysig ek hiermee Verklaring No. 550 van 2003 deur 'n gedeelte van Paragraaf III van die Skedule te vervang, synde die gedeelte van die beskrywende verklaring van die pad vanaf Theunissen tot by die aansluiting met Nasionale Pad R730 Seksie 1, met bygaande velle 1 tot 6 van Plan No. P980/17.

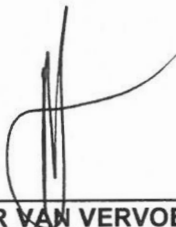(Nasionale Pad R30 Seksie 3: Theunissen – R730 Aansluiting)**MINISTER VAN VERVOER**

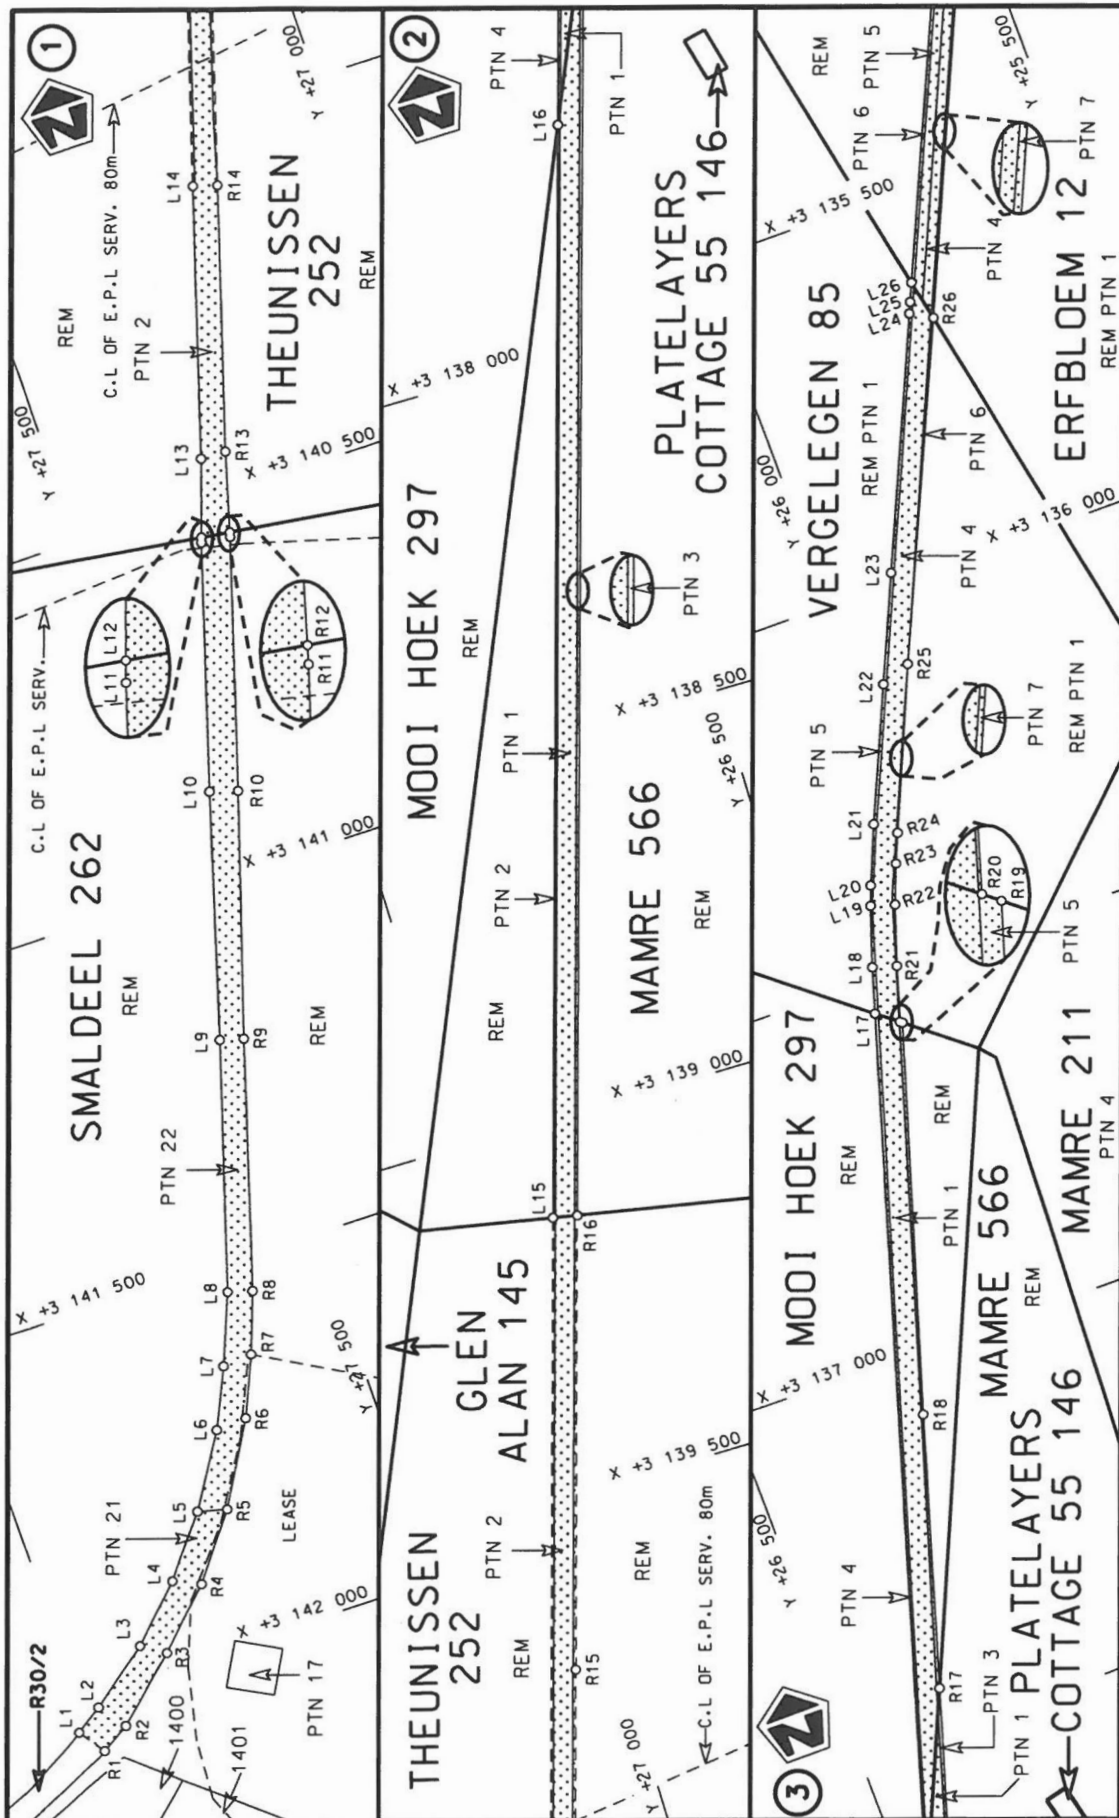


Die Suid Afrikaanse Nasionale Padagentskap MSB Bpk
The South African National Roads Agency SOC Ltd

Die figuur getoon
The figure shown

steldie padreserwe voor van 'n gedeelte
represents the road reserve of a portion
van Nasionale Roete R30 Sektie
of National Route Section

Vel
Sheet 1 of 6
Plan P980/17

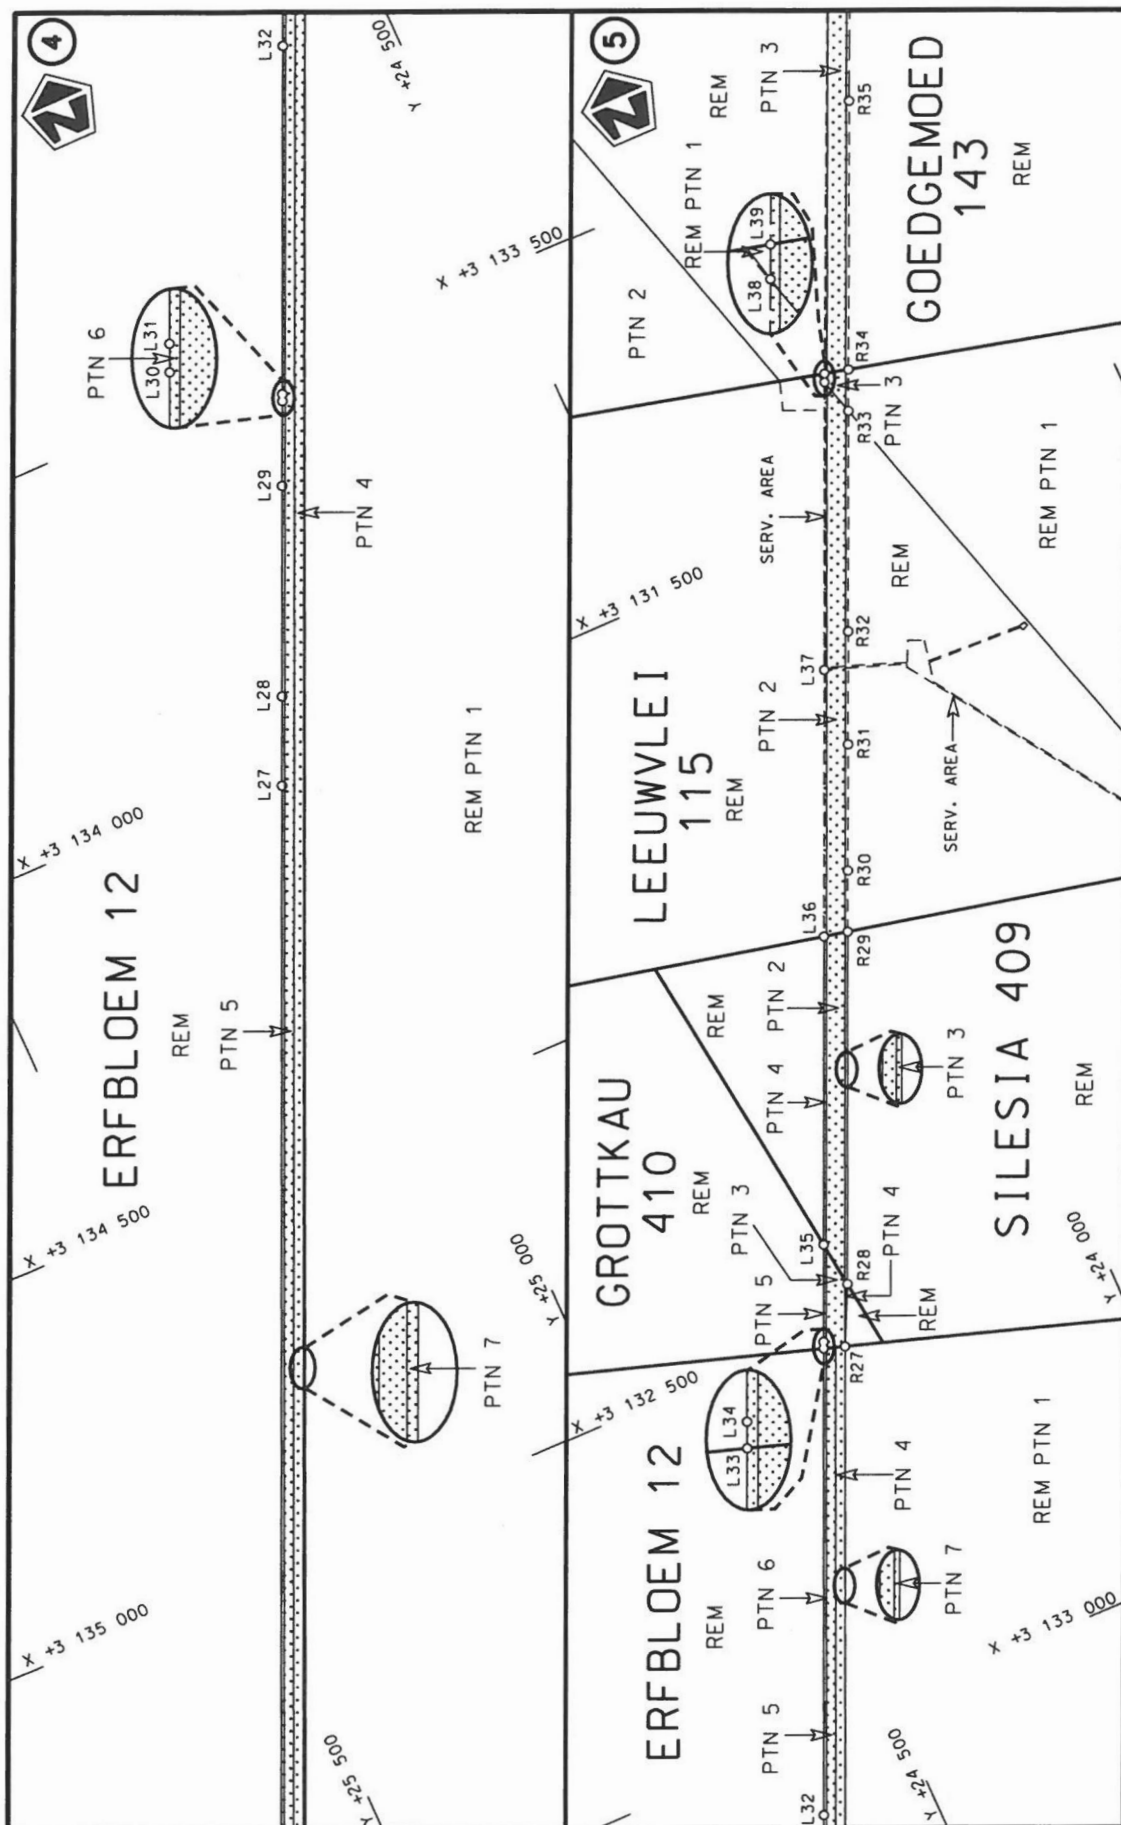


Die Suid Afrikaanse Nasionale Padagentskap MSB Bpk
The South African National Roads Agency SOC Ltd

Die figuur getoon
The figure shown



stel die padreserwe voor van 'n gedeelte
represents the road reserve of a portion
van Nasionale Roete R30
of National Route

Vel 2 van
Sheet 2 of 6
Plan P980/17

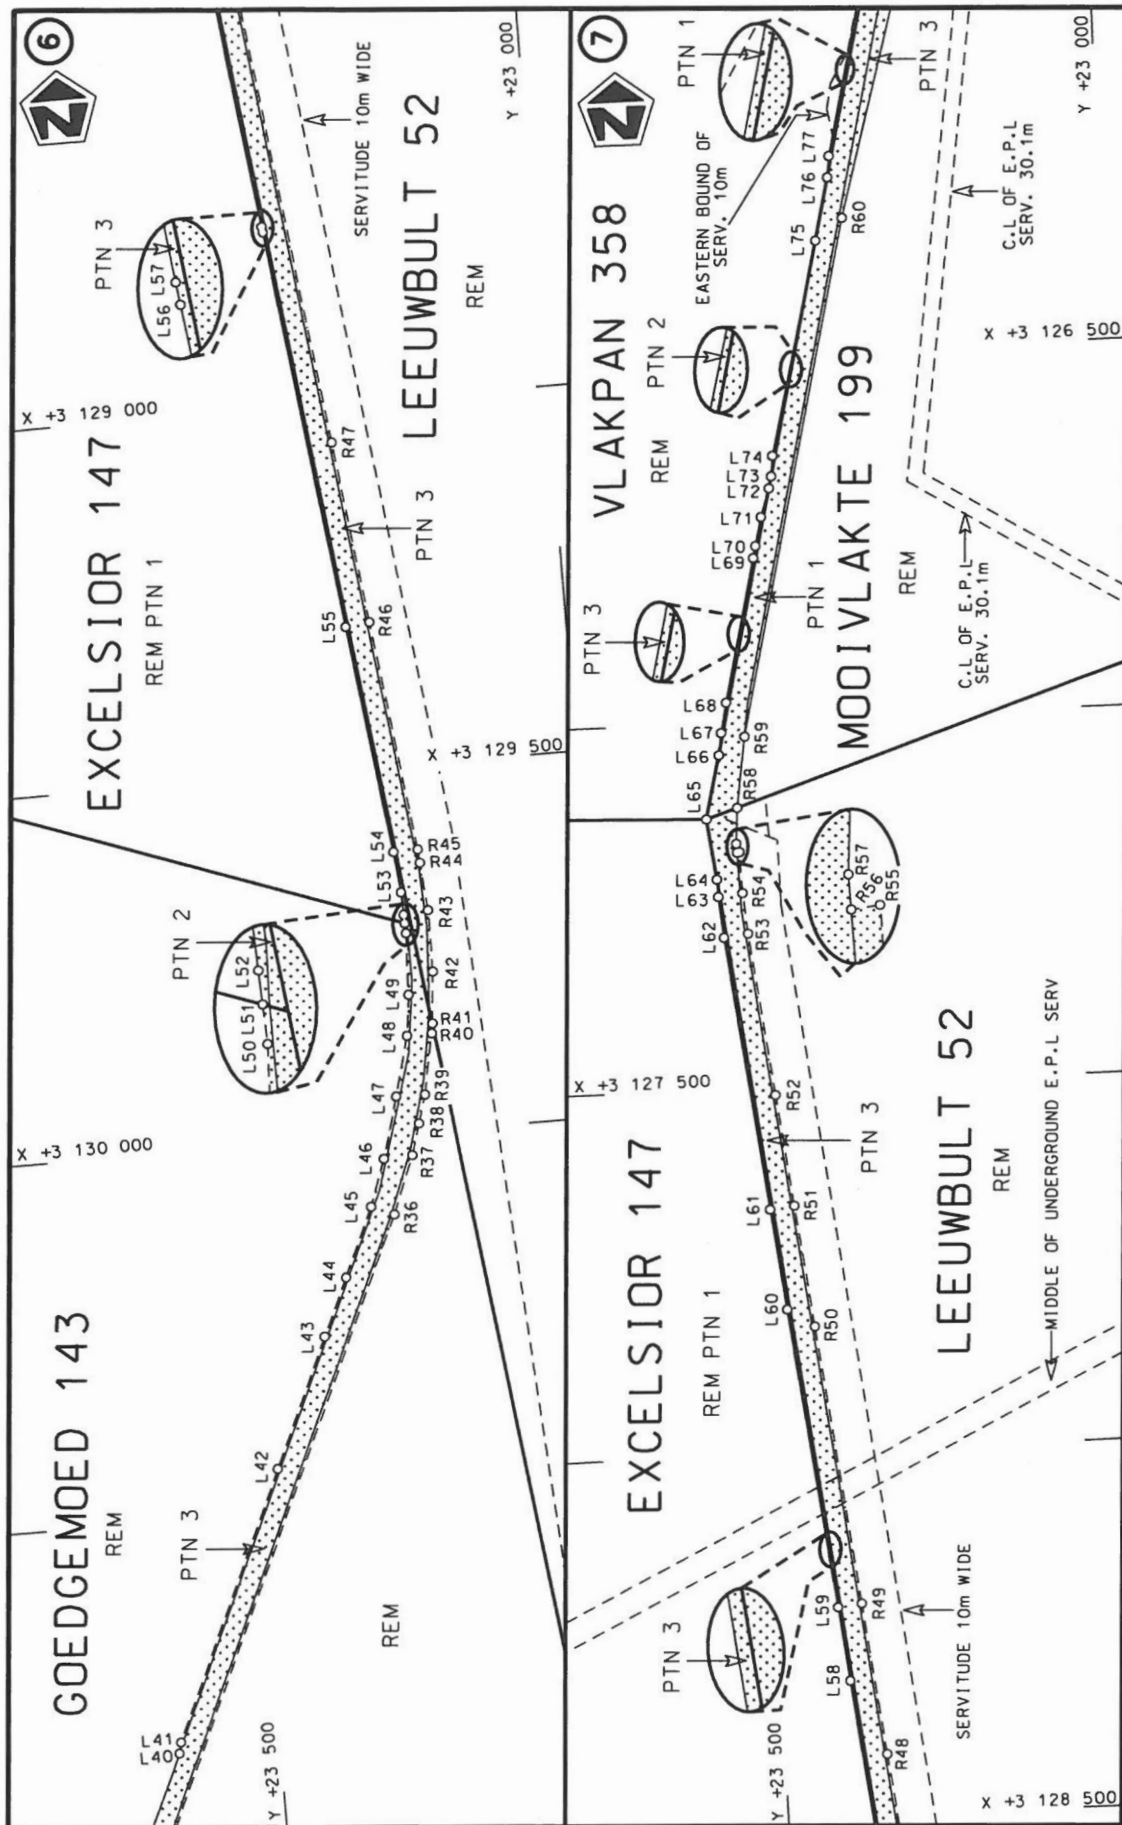


Die Suid Afrikaanse Nasionale Padagentskap MSB Bpk
The South African National Roads Agency SOC Ltd

Die figuur getoon
The figure shown



stelt die padreserwe voor van 'n gedeelte
represents the road reserve of a portion
van Nasionale Roete R30
of National Route

Vel 3 van 6
Sheet 3 of 6
Plan P980/17

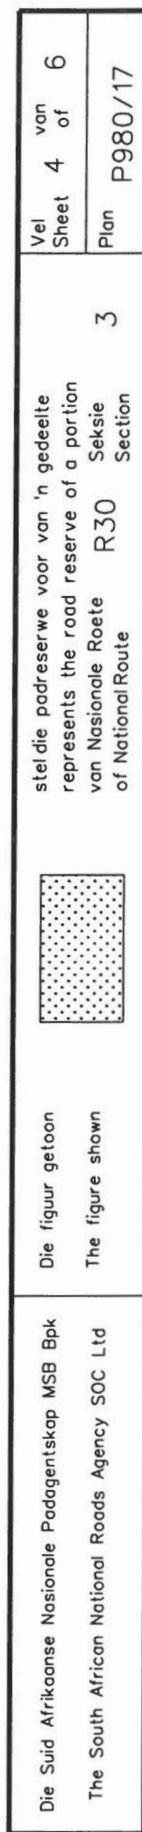

PADRESERWE KOÖRDINATE / ROAD RESERVE CO-ORDINATES									
LINKERKANT/LEFT HAND SIDE					REGTERKANT/RIGHT HAND SIDE				
	Y		X	WG 27°		Y		X	
L1	28 011.98	3	142 045.43		R1	27 988.08	3	142 080.27	
L2	27 976.79	3	142 021.18		R2	27 950.45	3	142 056.71	
L3	27 898.27	3	141 959.16		R3	27 867.65	3	141 979.89	
L4	27 829.52	3	141 889.31		R4	27 794.77	3	141 905.51	
L5	27 768.29	3	141 809.69		R5	27 730.45	3	141 819.40	
L6	27 708.94	3	141 712.10		R6	27 667.72	3	141 709.11	
L7	27 672.99	3	141 632.22		R7	27 633.46	3	141 628.63	
L8	27 635.63	3	141 537.95		R8	27 604.09	3	141 547.21	
L9	27 536.20	3	141 207.67		R9	27 505.56	3	141 216.35	
L10	27 441.31	3	140 881.20		R10	27 405.16	3	140 892.39	
L11	27 343.38	3	140 555.21		R11	27 305.12	3	140 559.77	
L12	27 341.02	3	140 548.01		R12	27 303.40	3	140 553.49	
L13	27 307.42	3	140 445.87		R13	27 274.24	3	140 446.98	
L14	27 199.68	3	140 088.65		R14	27 169.10	3	140 097.90	
L15	26 910.82	3	139 128.54		R15	27 058.08	3	139 729.53	
L16	26 480.01	3	137 697.16		R16	26 879.26	3	139 134.66	
L17	26 133.57	3	136 546.13		R17	26 369.82	3	137 442.11	
L18	26 115.31	3	136 485.41		R18	26 261.72	3	137 082.96	
L19	26 088.87	3	136 405.60		R19	26 104.47	3	136 570.08	
L20	26 079.11	3	136 379.36		R20	26 106.79	3	136 568.18	
L21	26 046.97	3	136 301.72		R21	26 084.65	3	136 494.60	
L22	25 970.00	3	136 126.45		R22	26 058.18	3	136 414.84	
L23	25 908.56	3	135 986.50		R23	26 038.10	3	136 362.55	
L24	25 765.67	3	135 661.43		R24	26 021.77	3	136 323.85	
L25	25 759.36	3	135 647.03		R25	25 930.92	3	136 111.23	
L26	25 748.65	3	135 622.67		R26	25 738.25	3	135 677.95	
L27	25 048.41	3	134 028.93		R27	24 359.31	3	132 531.67	
L28	24 999.42	3	133 917.53		R28	24 322.04	3	132 455.26	
L29	24 883.90	3	133 654.52		R29	24 128.69	3	132 015.23	
L30	24 837.25	3	133 548.81		R30	24 095.03	3	131 939.12	
L31	24 833.40	3	133 539.85		R31	24 025.75	3	131 781.43	
L32	24 642.56	3	133 105.21		R32	23 963.73	3	131 640.28	
L33	24 386.62	3	132 522.69		R33	23 842.73	3	131 364.89	
L34	24 383.07	3	132 514.33		R34	23 819.95	3	131 313.04	
L35	24 329.60	3	132 392.94		R35	23 672.60	3	130 977.66	
L36	24 160.53	3	132 008.13		R36	23 290.90	3	130 108.92	
L37	24 014.18	3	131 675.29		R37	23 260.59	3	130 030.48	
L38	23 856.21	3	131 316.00		R38	23 248.42	3	129 987.91	
L39	23 851.46	3	131 305.20		R39	23 237.49	3	129 949.63	
L40	23 633.52	3	130 816.70		R40	23 221.78	3	129 867.03	
L41	23 630.31	3	130 801.88		R41	23 219.98	3	129 853.70	
L42	23 472.21	3	130 441.51		R42	23 213.78	3	129 783.24	
L43	23 395.57	3	130 267.07		R43	23 213.20	3	129 699.16	
L44	23 361.07	3	130 189.07		R44	23 218.63	3	129 633.94	
L45	23 320.38	3	130 095.94		R45	23 220.18	3	129 615.36	
L46	23 298.38	3	130 032.14		R46	23 258.44	3	129 300.73	
L47	23 275.60	3	129 948.95		R47	23 288.65	3	129 052.25	
L48	23 254.41	3	129 867.67		R48	23 366.08	3	128 415.49	
L49	23 247.85	3	129 812.02		R49	23 391.22	3	128 208.77	
L50	23 244.54	3	129 728.00		R50	23 437.47	3	127 828.49	
L51	23 245.04	3	129 714.45		R51	23 457.62	3	127 662.80	
					Vel 5 Sheet of Van 6 P980/17				

PADRESERWE KOÖRDINATE / ROAD RESERVE CO-ORDINATES									
LINKERKANT/LEFT HAND SIDE					REGTERKANT/RIGHT HAND SIDE				
	Y		X	WG 27°		Y		X	
L52	23 245.52	3	129	702.80	R52	23 476.11	3	127	510.68
L53	23 246.71	3	129	672.01	R53	23 503.04	3	127	289.22
L54	23 252.31	3	129	616.26	R54	23 508.09	3	127	233.42
L55	23 290.20	3	129	304.59	R55	23 509.72	3	127	177.42
L56	23 356.60	3	128	758.62	R56	23 512.99	3	127	177.82
L57	23 357.54	3	128	750.87	R57	23 513.45	3	127	165.80
L58	23 410.71	3	128	313.57	R58	23 510.19	3	127	117.06
L59	23 422.98	3	128	212.64	R59	23 496.82	3	127	020.32
L60	23 472.70	3	127	803.81	R60	23 340.37	3	126	319.13
L61	23 489.37	3	127	666.66	R61	23 211.47	3	125	835.60
L62	23 534.80	3	127	293.09	R62	23 192.71	3	125	757.70
L63	23 539.92	3	127	237.30	R63	23 165.49	3	125	714.06
L64	23 540.77	3	127	213.55	R64	23 118.28	3	125	709.27
L65	23 550.81	3	127	130.82	R65	23 109.43	3	125	678.67
L66	23 531.48	3	127	044.11	R66	23 149.99	3	125	654.16
L67	23 527.25	3	127	014.05	R67	23 154.91	3	125	606.19
L68	23 519.02	3	126	972.89	R68	23 140.55	3	125	533.80
L69	23 475.38	3	126	777.34	R69	23 096.95	3	125	331.12
L70	23 471.79	3	126	761.22	R70	23 012.92	3	124	885.24
L71	23 463.06	3	126	722.08	R71	22 887.39	3	124	322.45
L72	23 451.07	3	126	683.37	R72	22 776.29	3	123	825.04
L73	23 447.48	3	126	667.24	R73	22 585.39	3	122	970.06
L74	23 444.59	3	126	639.39	R74	22 439.94	3	122	319.19
L75	23 376.46	3	126	348.63	R75	22 365.95	3	121	986.98
L76	23 357.44	3	126	263.32	R76	22 281.03	3	121	668.92
L77	23 354.18	3	126	234.08	R77	22 255.71	3	121	576.28
L78	23 245.29	3	125	746.09	R78	22 241.25	3	121	529.39
L79	23 175.11	3	125	431.48	R79	22 209.52	3	121	436.65
L80	23 172.20	3	125	432.29	R80	22 091.41	3	121	133.93
L81	22 830.63	3	123	899.61	R81	21 985.92	3	120	821.62
L82	22 475.72	3	122	311.20	R82	21 958.66	3	120	698.06
L83	22 516.54	3	122	288.74	R83	21 940.31	3	120	583.36
L84	22 510.07	3	122	262.41	R84	21 929.49	3	120	570.69
L85	22 479.98	3	122	207.79	R85	21 851.22	3	120	550.59
L86	22 451.68	3	122	080.45	R86	21 829.26	3	120	542.45
L87	22 466.34	3	122	077.18	R87	22 011.41	3	119	982.37
L88	22 462.74	3	122	063.04					
L89	22 448.08	3	122	066.31					
L90	22 441.58	3	122	056.21					
L91	22 373.10	3	121	727.27					
L92	22 348.50	3	121	740.47					
L93	22 056.20	3	120	435.12					
L94	22 044.95	3	120	364.44					
L95	22 040.38	3	120	293.84					
L96	22 041.58	3	120	224.96					
L97	22 058.72	3	119	824.29					