

DEPARTMENT OF TRANSPORT

NO. 378

27 MARCH 2018

**THE SOUTH AFRICAN NATIONAL ROADS
AGENCY SOC LIMITED**

Registration No: 1998/009584/30

DECLARATION AMENDMENT OF NATIONAL ROAD N1 SECTION 26

AMENDMENT OF DECLARATION No.'s 43 OF 1994 AND 2139 OF 1994.

By virtue of section 40(1)(b) of The South African National Roads Agency Limited and National Roads Act 1998 (Act No. 7 of 1998), I hereby amend (I) Declaration No. 43 of 1994 by substituting it from Point R20 on sheet 2 of Plan No. P396/93, also known as the common boundary between Farms Driefontein 9-KS and Rietvley 13-KS, up to the end, (II) Declaration No. 2139 of 1994 by substituting it in its entirety, with the subjoined sheets 1 to 10 of Plan No. P952/17.

(National Road N1 Section 26: Rietvley - Rietfontein)

MINISTER OF TRANSPORT

DEPARTEMENT VAN VERVOER

NO. 378

27 MAART 2018

**DIE SUID-AFRIKAANSE NASIONALE
PADAGENTSKAP MSB BEPERK**

Registrasie No: 1998/009584/30

VERKLARING WYSIGING VAN NASIONALE PAD N1 SEKSIE 26


WYSIGING VAN VERKLARING No.'s 43 VAN 1994 EN 2139 VAN 1994.


Kragtens Artikel 40(1)(b) van die Suid Afrikaanse Nasionale Padagentskap Beperk en Nasionale Paaie Wet 1998 (Wet No.7 van 1998), wysig ek hiermee (I) Verklaring No. 43 van 1994 deur dit te vervang vanaf Punt R20 op vel 2 van Plan No. P396/93, ook bekend as die algemene grens tussen Plase Driefontein 9-KS en Rietvley 13-KS, tot op die einde, (II) Verklaring No. 2139 van 1994 deur dit in sy geheel te vervang met meegaande velle 1 tot 10 van Plan No. P952/17.


(Nasionale Pad N1 Seksie 26: Rietvley - Rietfontein)




MINISTER VAN VERVOER

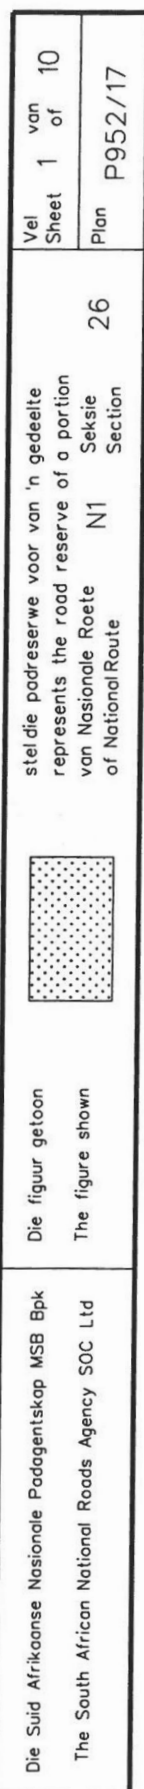


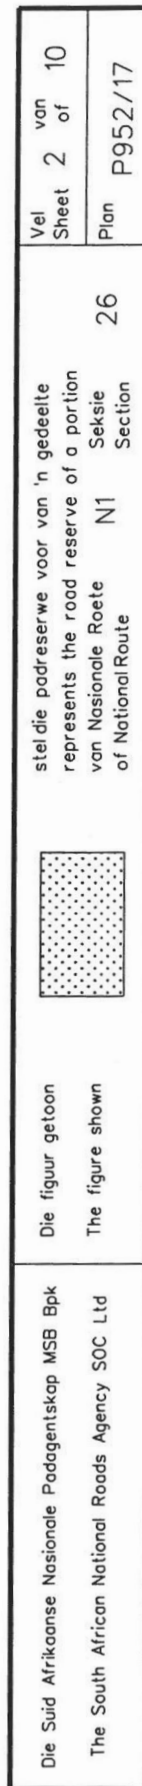


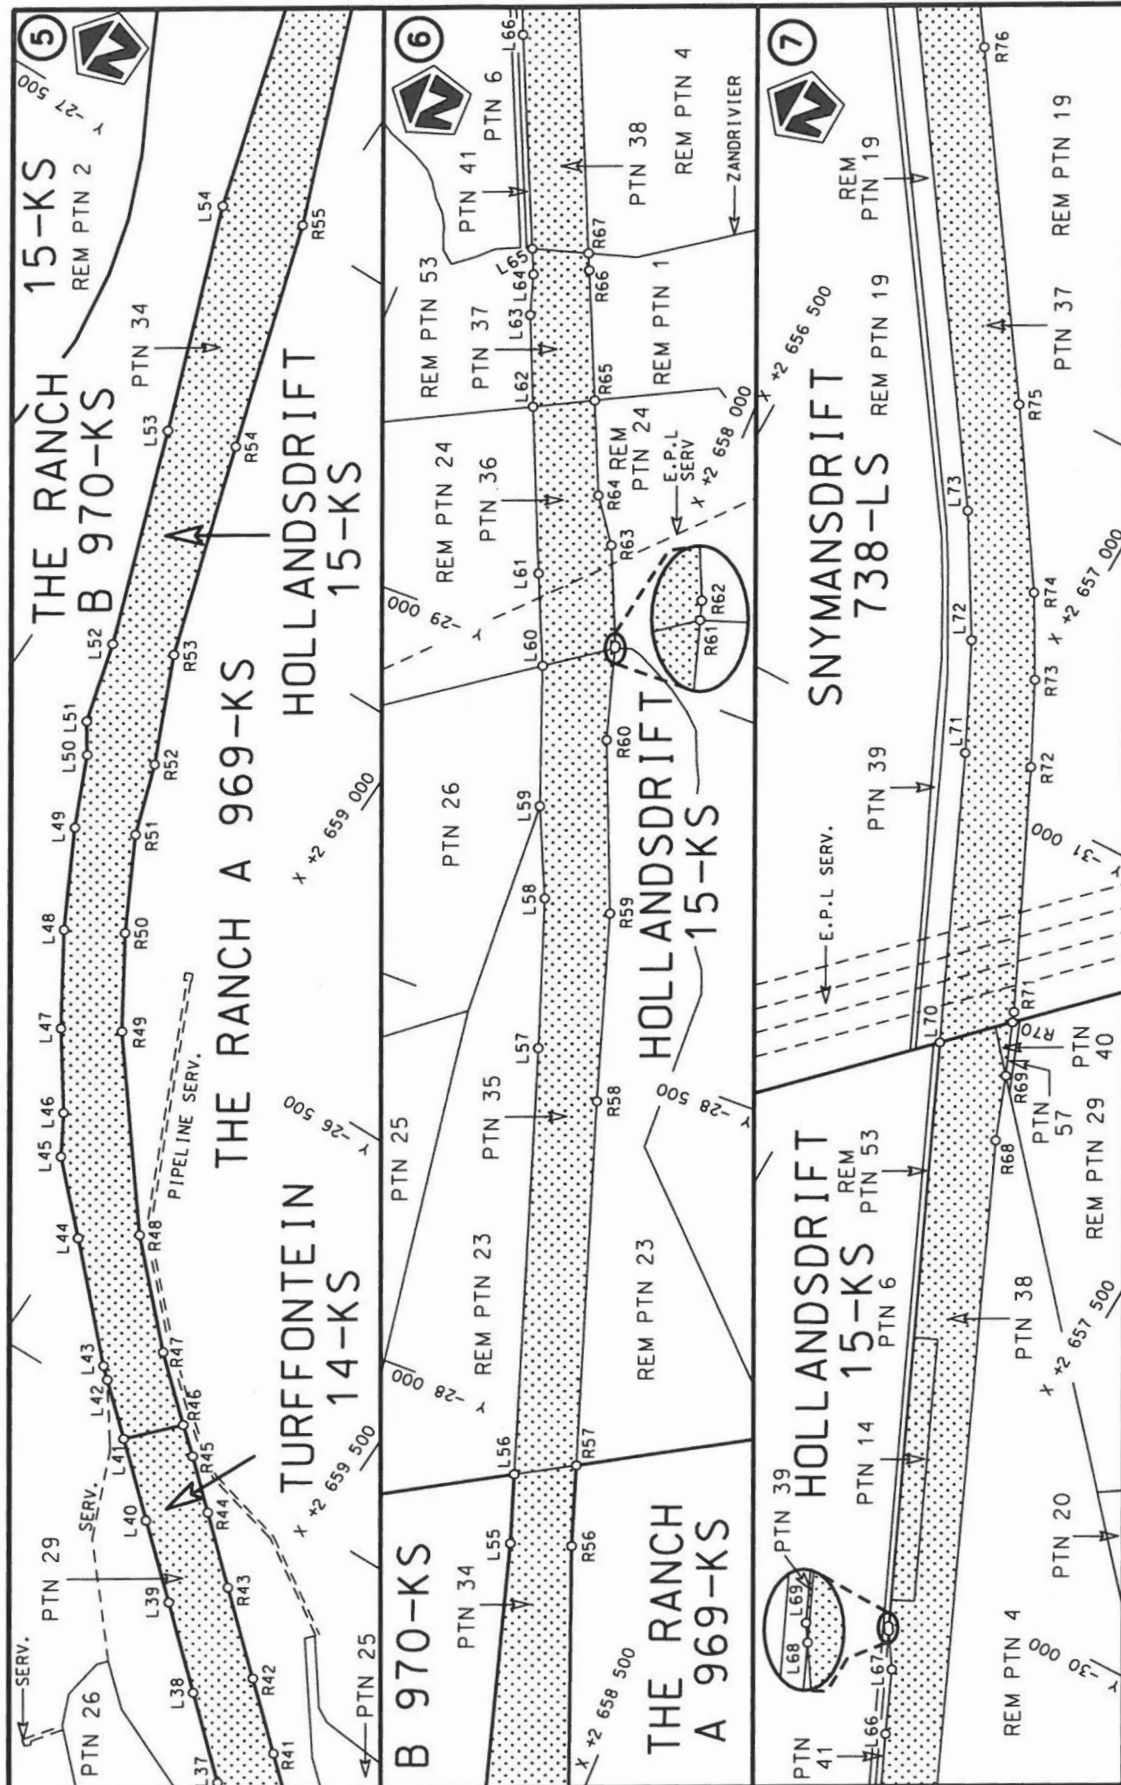

Die Suid Afrikaanse Nasionale Padagentskap MSB Bpk The South African National Roads Agency SOC Ltd	Die figuur getoon The figure shown	stel die padreserwe voor van 'n gedeelte represents the road reserve of a portion van Nasionale Roete N1 of National Route	Vel Sheet 3 of 10 Plan P952/17
---	---------------------------------------	---	--------------------------------------

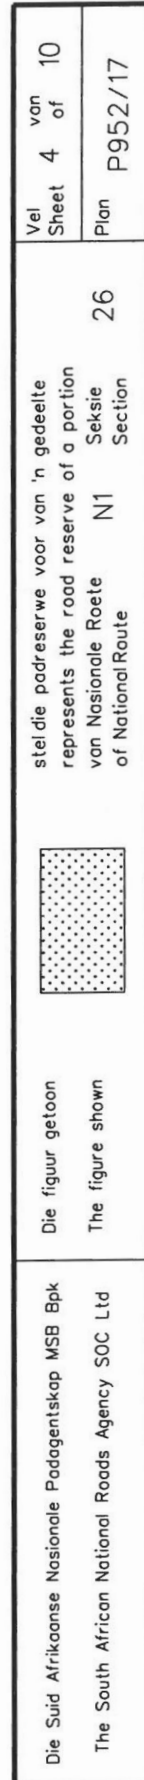

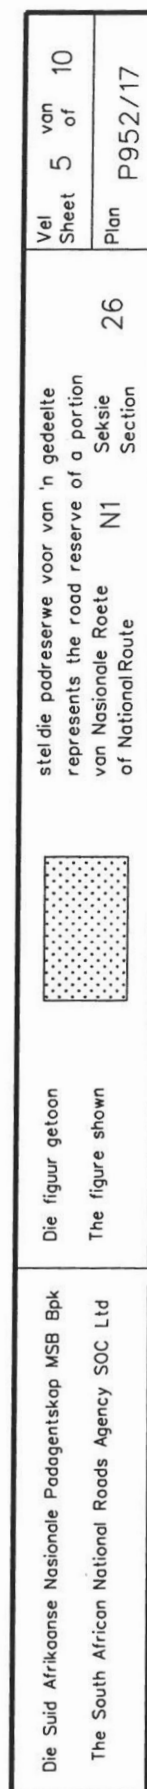

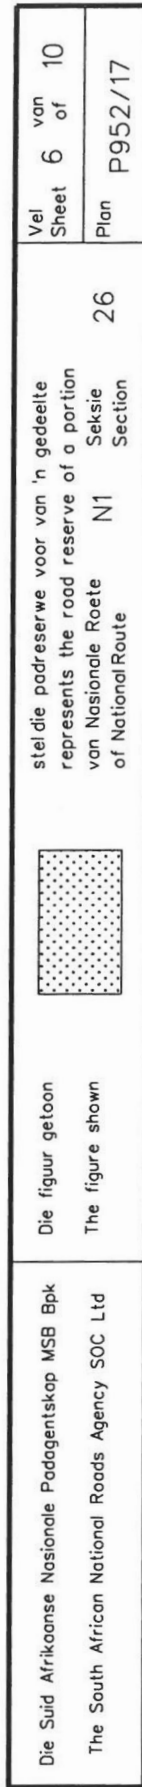

PADRESERWE KOÖRDINATE / ROAD RESERVE CO-ORDINATES									
LINKERKANT/LEFT HAND SIDE					REGTERKANT/RIGHT HAND SIDE				
	Y		X	WG 29°		Y		X	
L1	-18 989.87	2	664 475.99		R1	-19 001.01	2	664 578.83	
L2	-19 300.85	2	664 231.75		R2	-19 099.38	2	664 501.05	
L3	-19 670.18	2	664 054.50		R3	-19 541.90	2	664 210.50	
L4	-20 040.44	2	663 948.55		R4	-19 665.27	2	664 150.88	
L5	-20 333.75	2	663 882.60		R5	-19 812.77	2	664 097.70	
L6	-21 760.80	2	663 528.35		R6	-20 026.95	2	664 058.69	
L7	-22 368.46	2	663 376.83		R7	-20 162.09	2	664 022.46	
L8	-22 495.50	2	663 327.97		R8	-20 352.80	2	663 960.14	
L9	-22 600.43	2	663 276.80		R9	-20 721.80	2	663 869.55	
L10	-22 651.58	2	663 246.27		R10	-21 130.18	2	663 771.18	
L11	-22 700.96	2	663 217.30		R11	-21 384.85	2	663 717.80	
L12	-22 793.35	2	663 145.95		R12	-22 275.36	2	663 487.95	
L13	-22 907.04	2	663 040.80		R13	-22 395.60	2	663 458.45	
L14	-23 004.80	2	662 921.00		R14	-22 528.94	2	663 403.75	
L15	-23 113.25	2	662 809.77		R15	-22 565.29	2	663 384.91	
L16	-23 231.88	2	662 563.45		R16	-22 638.55	2	663 346.90	
L17	-23 304.28	2	662 438.60		R17	-22 745.57	2	663 285.91	
L18	-23 320.05	2	662 411.76		R18	-22 848.03	2	663 217.20	
L19	-23 373.37	2	662 321.04		R19	-23 013.97	2	663 092.55	
L20	-23 522.43	2	662 014.65		R20	-23 087.12	2	663 018.55	
L21	-23 531.15	2	661 996.94		R21	-23 147.81	2	662 907.86	
L22	-23 589.45	2	661 889.45		R22	-23 250.38	2	662 777.65	
L23	-23 654.26	2	661 785.50		R23	-23 319.60	2	662 674.35	
L24	-23 723.50	2	661 684.35		R24	-23 396.39	2	662 476.87	
L25	-23 816.60	2	661 575.61		R25	-23 403.15	2	662 459.40	
L26	-23 975.87	2	661 395.20		R26	-23 436.10	2	662 374.37	
L27	-24 139.83	2	661 219.50		R27	-23 598.93	2	662 044.67	
L28	-24 282.10	2	661 051.75		R28	-23 660.48	2	661 930.68	
L29	-24 571.08	2	660 742.89		R29	-23 722.40	2	661 830.87	
L30	-24 692.33	2	660 613.75		R30	-23 790.42	2	661 734.90	
L31	-24 736.63	2	660 564.77		R31	-23 876.80	2	661 628.18	
L32	-24 931.90	2	660 350.72		R32	-24 592.17	2	660 843.05	
L33	-24 988.87	2	660 288.32		R33	-24 754.02	2	660 665.25	
L34	-25 158.15	2	660 090.82		R34	-24 945.70	2	660 455.10	
L35	-25 319.42	2	659 910.29		R35	-25 393.62	2	659 963.42	
L36	-25 476.77	2	659 743.92		R36	-25 405.10	2	659 950.54	
L37	-25 634.29	2	659 577.37		R37	-25 417.23	2	659 936.93	
L38	-25 722.26	2	659 482.33		R38	-25 490.02	2	659 857.14	
L39	-25 810.77	2	659 386.70		R39	-25 562.81	2	659 777.36	
L40	-25 890.45	2	659 299.67		R40	-25 635.59	2	659 697.57	
L41	-25 969.96	2	659 212.82		R41	-25 708.38	2	659 617.78	
L42	-26 027.25	2	659 150.19		R42	-25 781.17	2	659 537.99	
L43	-26 040.79	2	659 135.39		R43	-25 869.67	2	659 440.98	
L44	-26 171.86	2	659 010.24		R44	-25 942.92	2	659 361.62	
L45	-26 254.72	2	658 929.16		R45	-25 997.90	2	659 302.04	
L46	-26 307.59	2	658 898.97		R46	-26 027.89	2	659 268.08	
L47	-26 404.28	2	658 831.83		R47	-26 098.68	2	659 190.67	
L48	-26 521.39	2	658 760.39		R48	-26 218.78	2	659 075.88	
L49	-26 648.16	2	658 694.62		R49	-26 443.55	2	658 901.48	
L50	-26 741.49	2	658 653.17		R50	-26 560.58	2	658 830.19	
L51	-26 780.35	2	658 627.01		R51	-26 682.51	2	658 767.12	
					Vel 7 Van 10 P952/17 Sheet of				

PADRESERWE KOÖRDINATE / ROAD RESERVE CO-ORDINATES									
LINKERKANT/LEFT HAND SIDE					REGTERKANT/RIGHT HAND SIDE				
	Y		X	WG 29°		Y		X	
L52	-26 888.76	2	658	596.66	R52	-26 777.82	2	658	734.85
L53	-27 176.29	2	658	495.42	R53	-26 919.39	2	658	672.45
L54	-27 476.83	2	658	385.14	R54	-27 205.70	2	658	582.66
L55	-27 822.97	2	658	284.74	R55	-27 511.86	2	658	489.36
L56	-27 914.21	2	658	254.07	R56	-27 848.28	2	658	360.55
L57	-28 476.84	2	658	064.24	R57	-27 955.08	2	658	324.84
L58	-28 673.81	2	657	995.34	R58	-28 436.00	2	658	163.05
L59	-28 790.64	2	657	941.70	R59	-28 684.98	2	658	082.98
L60	-28 973.54	2	657	873.07	R60	-28 907.86	2	657	989.41
L61	-29 091.17	2	657	820.38	R61	-29 030.66	2	657	952.41
L62	-29 304.17	2	657	727.84	R62	-29 033.92	2	657	951.43
L63	-29 421.43	2	657	676.89	R63	-29 162.10	2	657	894.90
L64	-29 475.45	2	657	660.01	R64	-29 220.23	2	657	853.14
L65	-29 508.17	2	657	645.33	R65	-29 341.31	2	657	799.74
L66	-29 780.39	2	657	523.13	R66	-29 507.09	2	657	725.82
L67	-29 863.09	2	657	487.19	R67	-29 528.62	2	657	716.22
L68	-29 908.12	2	657	457.93	R68	-30 573.50	2	657	252.85
L69	-29 913.89	2	657	454.18	R69	-30 658.81	2	657	221.42
L70	-30 657.63	2	657	121.68	R70	-30 728.18	2	657	193.07
L71	-31 026.45	2	656	956.62	R71	-30 741.53	2	657	187.87
L72	-31 167.87	2	656	888.26	R72	-31 050.59	2	657	042.36
L73	-31 323.40	2	656	796.80	R73	-31 159.41	2	656	988.41
L74	-32 553.70	2	655	951.45	R74	-31 265.24	2	656	928.60
L75	-33 143.41	2	655	545.17	R75	-31 485.20	2	656	784.76
L76	-34 291.08	2	654	754.43	R76	-31 898.64	2	656	503.67
L77	-34 307.98	2	654	742.59	R77	-32 318.68	2	656	214.57
L78	-34 415.82	2	654	667.01	R78	-32 344.30	2	656	196.94
L79	-34 432.81	2	654	655.32	R79	-32 475.28	2	656	106.80
L80	-34 487.69	2	654	617.56	R80	-32 599.00	2	656	018.24
L81	-34 633.74	2	654	517.48	R81	-32 605.37	2	656	013.71
L82	-34 797.34	2	654	428.55	R82	-32 813.21	2	655	870.33
L83	-34 889.00	2	654	383.90	R83	-32 835.83	2	655	854.72
L84	-34 979.85	2	654	345.55	R84	-33 019.00	2	655	732.60
L85	-35 078.63	2	654	309.05	R85	-33 149.09	2	655	639.41
L86	-35 210.27	2	654	267.27	R86	-33 185.61	2	655	613.92
L87	-35 365.39	2	654	217.77	R87	-33 593.80	2	655	333.15
L88	-35 648.68	2	654	125.46	R88	-33 794.30	2	655	201.26
L89	-35 739.48	2	654	088.90	R89	-33 926.02	2	655	110.55
L90	-35 828.57	2	654	047.98	R90	-34 088.10	2	654	993.00
L91	-35 915.48	2	654	002.70	R91	-34 582.21	2	654	652.90
L92	-36 016.43	2	653	942.49	R92	-34 749.56	2	654	549.02
L93	-36 090.31	2	653	892.91	R93	-34 923.00	2	654	458.57
L94	-36 097.80	2	653	887.89	R94	-35 019.50	2	654	424.70
L95	-36 121.20	2	653	869.75	R95	-35 250.30	2	654	344.35
L96	-36 158.02	2	653	841.06	R96	-35 437.20	2	654	279.05
L97	-36 175.14	2	653	827.75	R97	-35 582.00	2	654	238.40
L98	-36 276.47	2	653	735.63	R98	-35 678.19	2	654	205.00
L99	-36 337.53	2	653	674.00	R99	-35 773.09	2	654	167.00
L100	-36 550.44	2	653	459.02	R100	-35 865.90	2	654	124.15
L101	-36 559.25	2	653	450.43	R101	-35 956.53	2	654	076.88
L102	-36 569.67	2	653	441.19	R102	-36 043.63	2	654	023.41
Vel Sheet 8					Van of 10		P952/17		

PADRESERWE KOÖRDINATE / ROAD RESERVE CO-ORDINATES											
LINKERKANT/LEFT HAND SIDE						REGTERKANT/RIGHT HAND SIDE					
	Y		X	WG 29°		Y		X			
L103	-36	811.57	2	653	226.90	R103	-36	127.31	2	653	964.89
L104	-37	021.06	2	653	011.80	R104	-36	180.13	2	653	926.30
L105	-37	160.76	2	652	871.55	R105	-36	209.60	2	653	904.62
L106	-37	293.40	2	652	725.46	R106	-36	336.22	2	653	813.66
L107	-37	420.52	2	652	573.00	R107	-36	357.01	2	653	798.83
L108	-37	547.65	2	652	418.55	R108	-36	603.49	2	653	551.83
L109	-37	918.04	2	651	945.22	R109	-36	613.97	2	653	541.33
L110	-38	125.36	2	651	723.46	R110	-36	624.46	2	653	530.83
L111	-38	347.13	2	651	516.46	R111	-37	050.34	2	653	104.34
L112	-38	668.84	2	651	251.83	R112	-37	123.35	2	653	034.84
L113	-39	412.71	2	650	639.89	R113	-37	265.18	2	652	909.14
L114	-39	871.64	2	650	262.39	R114	-37	338.85	2	652	843.85
L115	-40	124.04	2	650	054.75	R115	-37	326.01	2	652	830.77
L116	-40	280.40	2	649	923.41	R116	-37	551.32	2	652	549.09
L117	-40	370.83	2	649	851.94	R117	-37	610.33	2	652	468.26
L118	-40	757.04	2	649	534.39	R118	-37	921.02	2	652	076.50
L119	-40	969.65	2	649	359.56	R119	-38	182.30	2	651	779.65
L120	-41	143.25	2	649	216.83	R120	-38	399.06	2	651	577.33
L121	-41	194.17	2	649	179.81	R121	-38	704.67	2	651	325.40
L122	-41	224.14	2	649	158.02	R122	-38	980.38	2	651	098.81
L123	-41	308.83	2	649	104.96	R123	-39	410.26	2	650	745.53
L124	-41	397.91	2	649	058.89	R124	-39	947.49	2	650	303.59
L125	-41	492.69	2	649	025.74	R125	-40	169.14	2	650	121.25
L126	-41	591.44	2	649	003.20	R126	-40	320.26	2	650	006.87
L127	-41	713.74	2	648	990.99	R127	-40	482.14	2	649	902.68
L128	-41	777.38	2	648	980.14	R128	-40	633.52	2	649	820.50
L129	-41	838.05	2	648	957.46	R129	-40	654.40	2	649	857.91
L130	-41	892.95	2	648	923.33	R130	-40	595.40	2	649	952.91
L131	-42	025.08	2	648	800.88	R131	-40	545.31	2	650	017.40
L132	-42	070.69	2	648	760.76	R132	-40	646.49	2	649	928.70
L133	-42	175.24	2	648	668.78	R133	-40	680.15	2	649	902.11
L134	-42	458.44	2	648	421.49	R134	-40	983.72	2	649	665.34
L135	-42	460.56	2	648	444.86	R135	-41	068.42	2	649	608.33
L136	-42	466.85	2	648	514.45	R136	-41	160.26	2	649	563.70
L137	-42	050.76	2	648	889.81	R137	-41	257.42	2	649	532.31
L138	-41	996.23	2	648	938.56	R138	-41	358.01	2	649	514.79
L139	-41	900.59	2	649	024.07	R139	-41	602.42	2	649	489.77
L140	-41	988.64	2	649	049.03	R140	-41	620.47	2	649	548.49
L141	-42	081.22	2	649	087.71	R141	-41	669.33	2	649	543.24
L142	-42	168.53	2	649	137.16	R142	-41	734.21	2	649	534.51
L143	-42	178.15	2	649	144.86	R143	-41	796.76	2	649	526.10
L144	-42	226.16	2	649	183.33	R144	-41	935.78	2	649	496.45
L145	-42	234.80	2	649	178.31	R145	-42	071.45	2	649	454.03
L146	-42	236.39	2	649	135.21	R146	-42	131.95	2	649	441.33
L147	-42	245.91	2	649	094.99	R147	-42	145.57	2	649	446.51
L148	-42	264.92	2	649	058.17	R148	-42	179.25	2	649	497.74
L149	-42	292.11	2	649	026.89	R149	-42	211.49	2	649	536.48
L150	-42	325.93	2	649	002.95	R150	-42	255.49	2	649	560.32
L151	-42	364.37	2	648	987.67	R151	-42	303.97	2	649	570.78
L152	-42	405.32	2	648	984.24	R152	-42	363.90	2	649	573.55
L153	-42	445.84	2	648	987.56	R153	-42	432.47	2	649	583.05

PADRESERWE KOÖRDINATE / ROAD RESERVE CO-ORDINATES									
LINKERKANT/LEFT HAND SIDE					REGTERKANT/RIGHT HAND SIDE				
	Y		X	WG 29°		Y		X	
L154	-42 484.49	2 649	000.19		R154	-42 498.18	2 649	604.82	
L155	-42 514.85	2 649	014.22		R155	-42 558.85	2 649	638.15	
L156	-42 579.06	2 649	032.89		R156	-42 643.56	2 649	694.11	
L157	-42 595.20	2 649	029.33		R157	-42 726.60	2 649	757.98	
L158	-42 641.16	2 648	984.48		R158	-42 791.06	2 649	793.22	
L159	-42 682.23	2 648	913.33		R159	-42 808.26	2 649	802.62	
L160	-42 713.54	2 648	837.38		R160	-42 918.97	2 649	835.89	
L161	-42 734.53	2 648	757.96		R161	-43 049.80	2 649	866.15	
L162	-42 776.64	2 648	837.06		R162	-43 176.26	2 649	854.28	
L163	-42 736.07	2 648	939.82						
L164	-42 690.80	2 649	018.19						
L165	-42 663.73	2 649	071.89						
L166	-42 632.71	2 649	123.25						
L167	-42 616.36	2 649	125.20						
L168	-42 561.35	2 649	162.40						
L169	-42 490.14	2 649	221.66						
L170	-42 415.48	2 649	276.50						
L171	-42 387.98	2 649	312.93						
L172	-42 406.58	2 649	354.48						
L173	-42 550.16	2 649	506.54						
L174	-42 616.78	2 649	569.42						
L175	-42 690.20	2 649	624.23						
L176	-42 769.42	2 649	670.25						
L177	-42 844.83	2 649	703.63						
L178	-42 923.28	2 649	729.03						
L179	-43 003.94	2 649	746.18						
L180	-43 191.46	2 649	748.86						