

DEPARTMENT OF TRANSPORT

NO. 822

9 September 2021


**THE SOUTH AFRICAN NATIONAL ROADS
AGENCY SOC LIMITED**

Registration No: 1998/009584/30

DECLARATION AMENDMENT OF NATIONAL ROAD N2 SECTION 27

AMENDMENT OF DECLARATION No.'s 96 OF 1985, 202 OF 1991 AND 1300 OF 1991.

By virtue of section 40(1)(b) of The South African National Roads Agency Limited and National Roads Act 1998 (Act No. 7 of 1998), I hereby amend **(I)** Declaration No. 96 of 1985, in its entirety, **(II)** Declaration No. 202 of 1991, the section of the route from L63 and R64, on Sheet 2 of Plan No. P356/90 up to its end, **(III)** Declaration No. 1300 of 1991, in its entirety, by substituting all sheets of their respective Plans with the accompanying sheets 1 to 28 of Plan No. P1149/19.

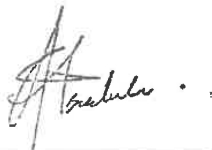(National Road N2 Section 27: Tongaat – Tugela River)**MINISTER OF TRANSPORT**

DEPARTEMENT VAN VERVOER

NO. 822

9 September 2021

**DIE SUID-AFRIKAANSE NASIONALE
PADAGENTSKAP MSB BEPERK**


Registrasie No: 1998/009584/30

VERKLARING WYSIGING VAN NASIONALE PAD N2 SEKSIE 27


WYSIGING VAN VERKLARING No.'s 96 VAN 1985, 202 VAN 1991 EN 1300 VAN 1991.

Kragtens Artikel 40(1)(b) van die Suid Afrikaanse Nasionale Padagentskap Beperk en Nasionale Paaie Wet 1998 (Wet No.7 van 1998), wysig ek hiermee **(I)** Verklaring No. 96 van 1985, in sy geheel, **(II)** Verklaring No. 202 van 1991, die gedeelte van die roete vanaf punte L63 en R64 op Vel 2 van Plan No. P356/90 tot sy einde, **(III)** Verklaring No. 1300 van 1991, in sy geheel, deur alle velle van hulle respektiewelike Planne te vervang met meegaande velle 1 tot 28 van Plan No. P1149/19.


(Nasionale Pad N2 Seksie 27: Tongaat – Tugela River)**MINISTER VAN VERVOER**

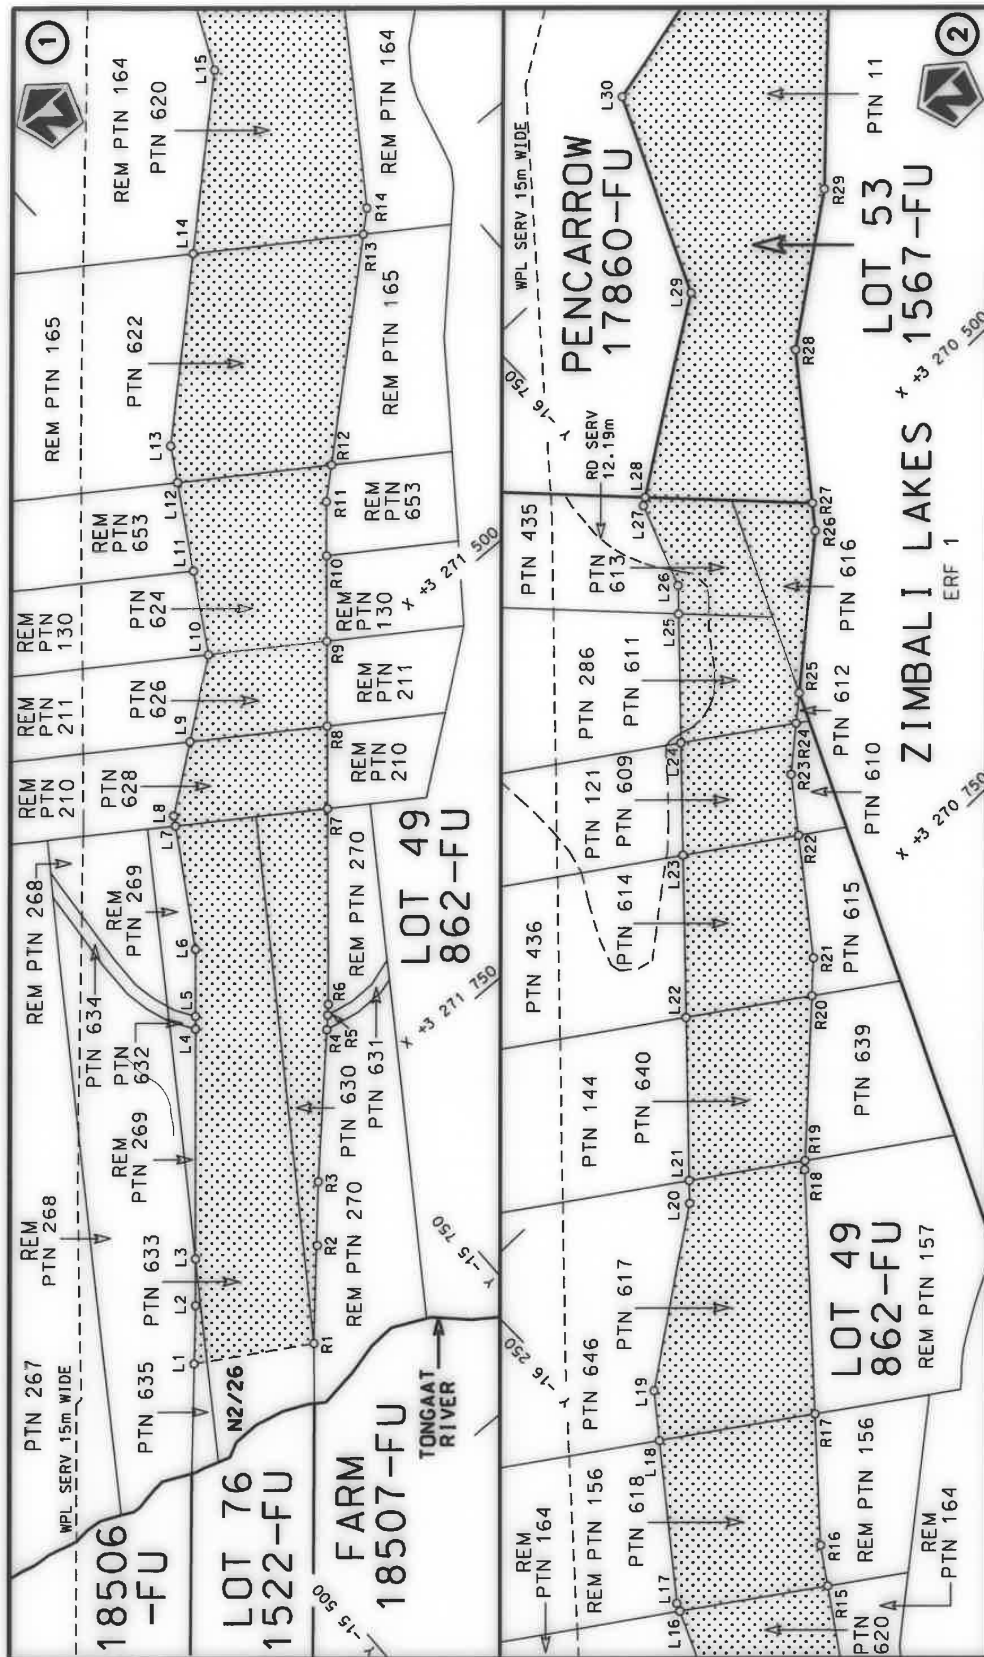


Die Suid Afrikaanse Nasionale Padagentskap MSB Bpk The South African National Roads Agency SOC Ltd	Die figuur getoon The figure shown	 steldie padreserwe voor van 'n gedeelte represents the road reserve of a portion van Nasionale Roete N2 of National Route	Vel Sheet 1 of 28 Plan P1149/19
---	---------------------------------------	---	------------------------------------

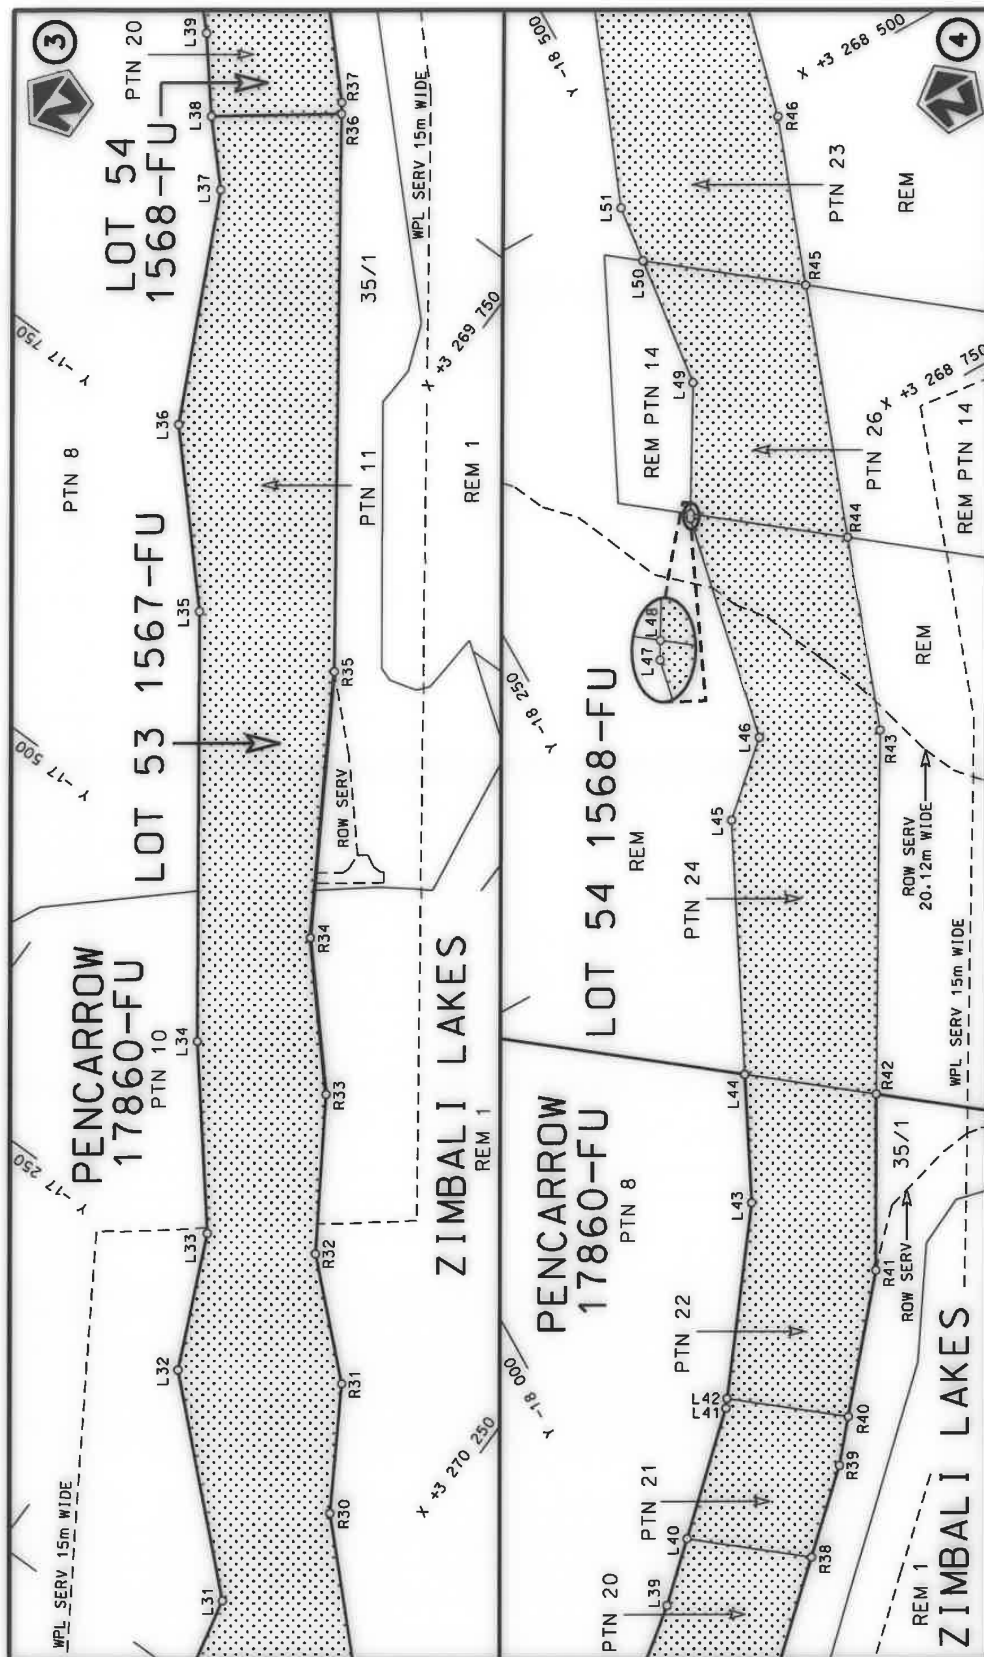

Die Suid Afrikaanse Nasionale Padagentskap MSB Bpk The South African National Roads Agency SOC Ltd	Die figuur getoon The figure shown	steldie padreserwe voor van 'n gedeelte represents the road reserve of a portion van Nasionale Roete N2 of National Route	Vel Sheet 2 of 28
		Seksie Section 27	Plan P1149/19

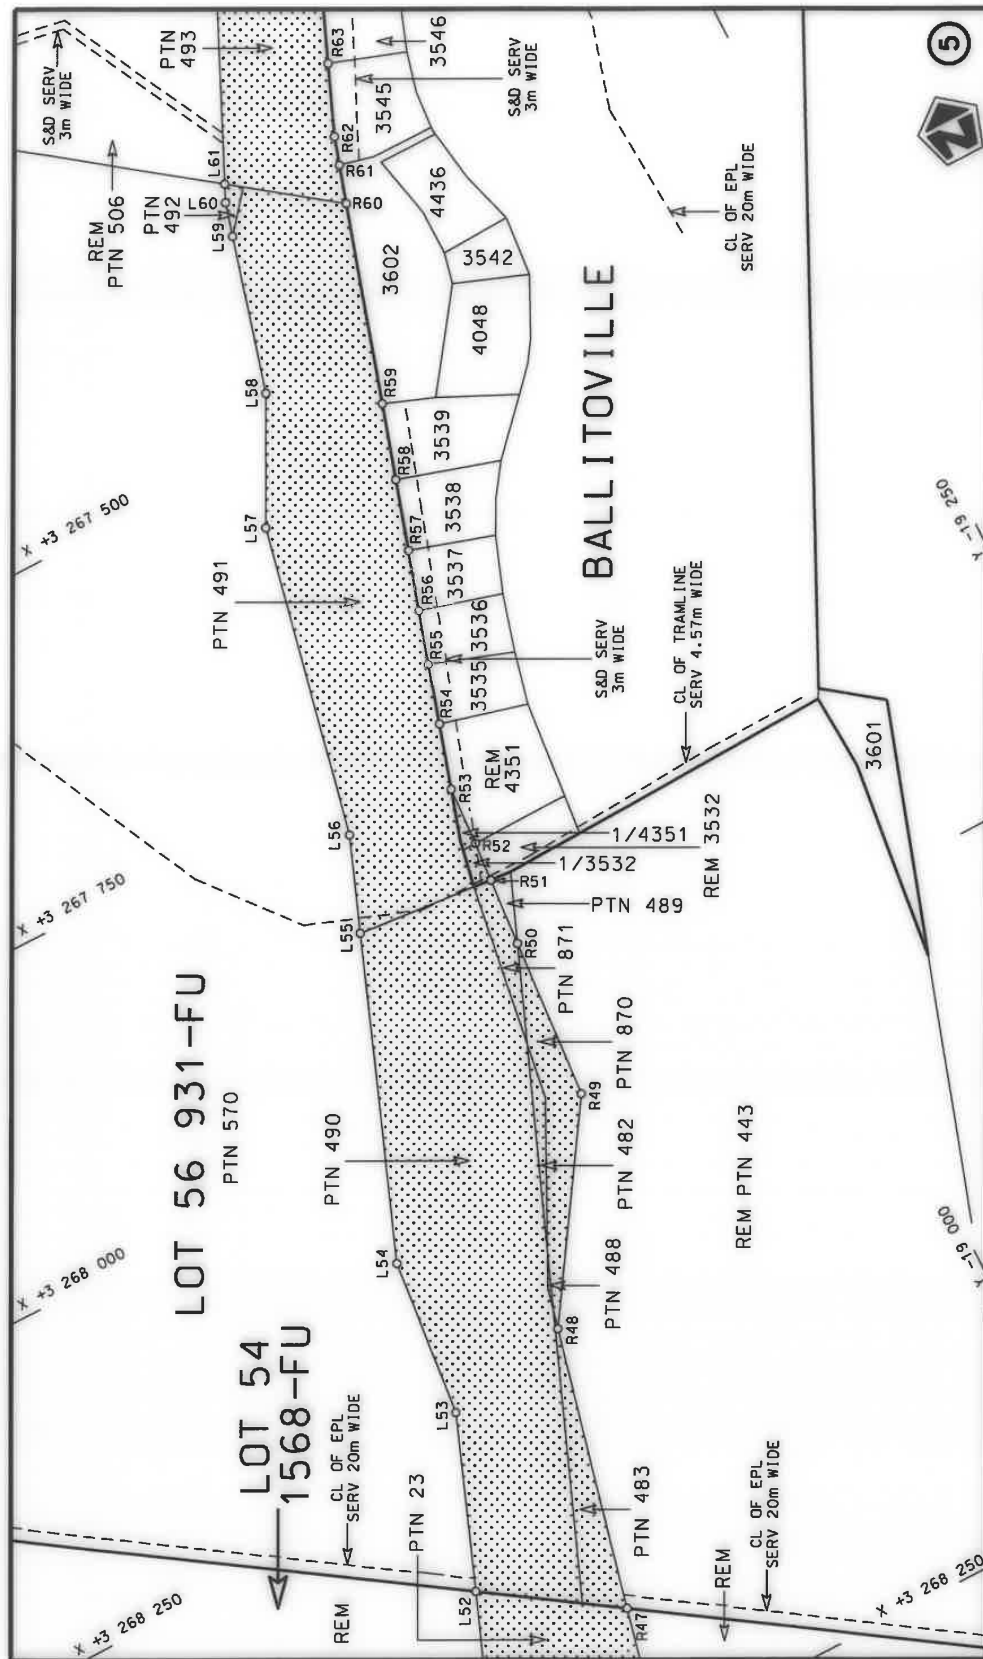

Die Suid Afrikaanse Nasionale Padagentskap MSB Bpk The South African National Roads Agency SOC Ltd	Die figuur getoon The figure shown	steldie podreserwe voor van 'n gedeelte represents the road reserve of a portion van Nasionale Roete N2 of National Route	Vel Sheet 3 of 28 Plan P1149/19
---	---------------------------------------	--	---------------------------------------

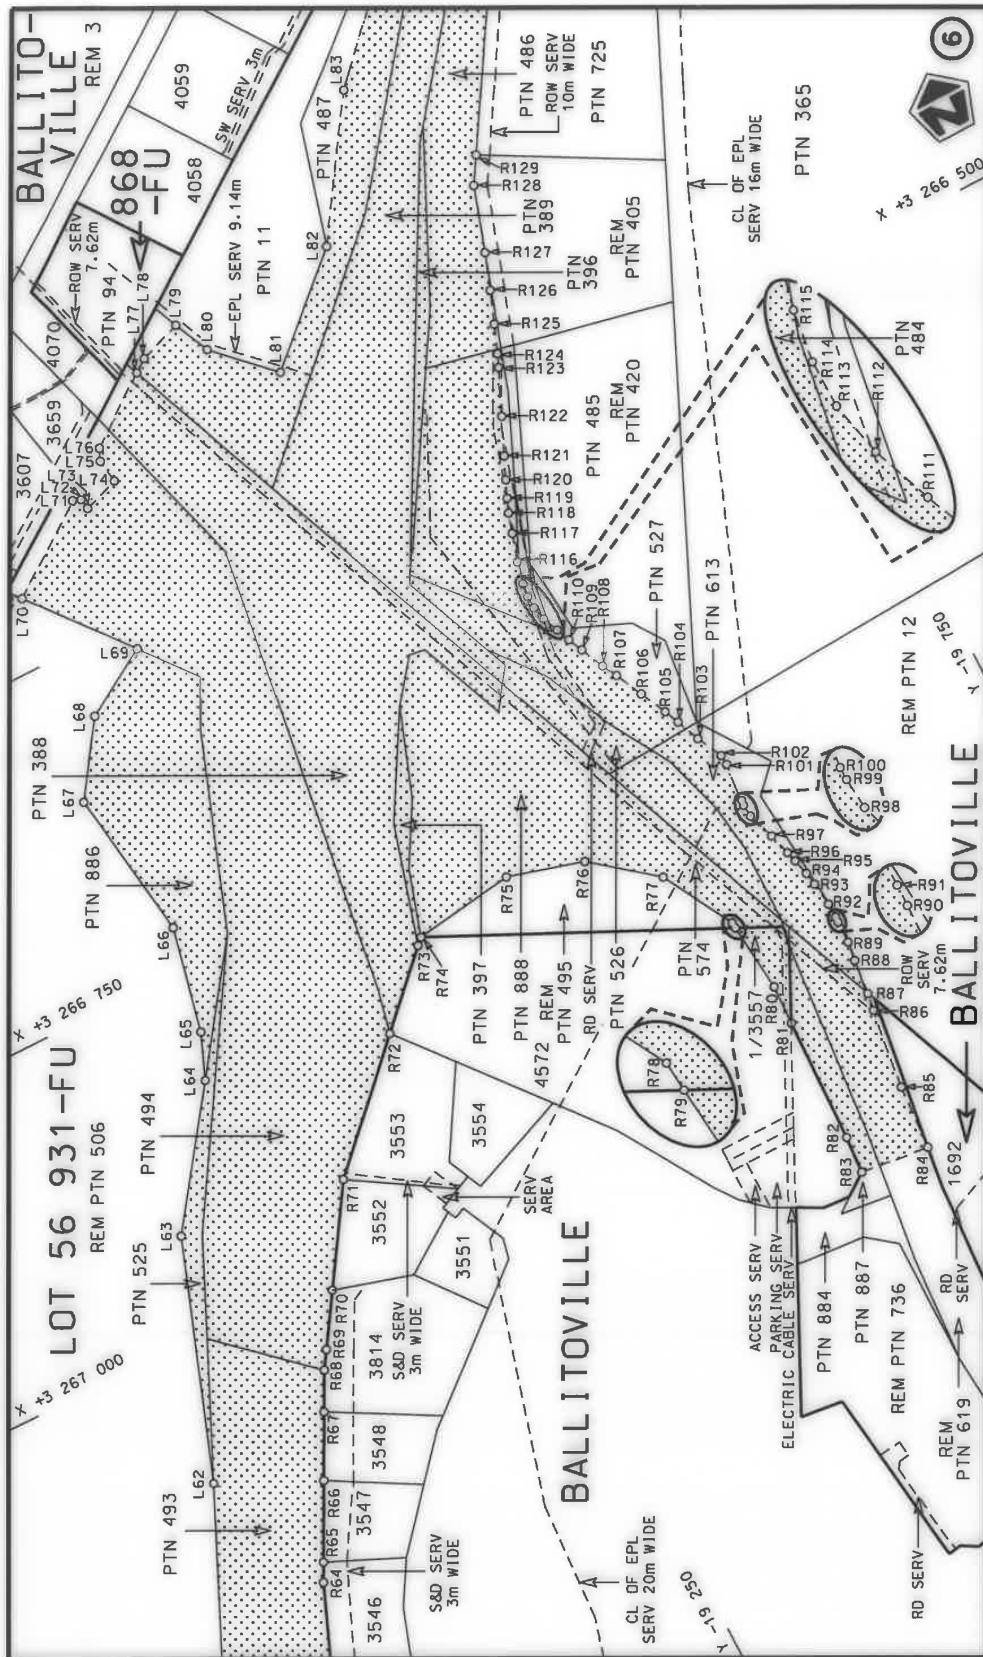


Die Suid Afrikaanse Nasionale Padagentskap MSB Bpk
The South African National Roads Agency SOC Ltd

Die figuur getoon
The figure shown




stelt die padreserwe voor van 'n gedeelte
represents the road reserve of a portion
van Nasionale Roete N2
of National Route

Vel
Sheet 4 of 28
Plan P1149/19

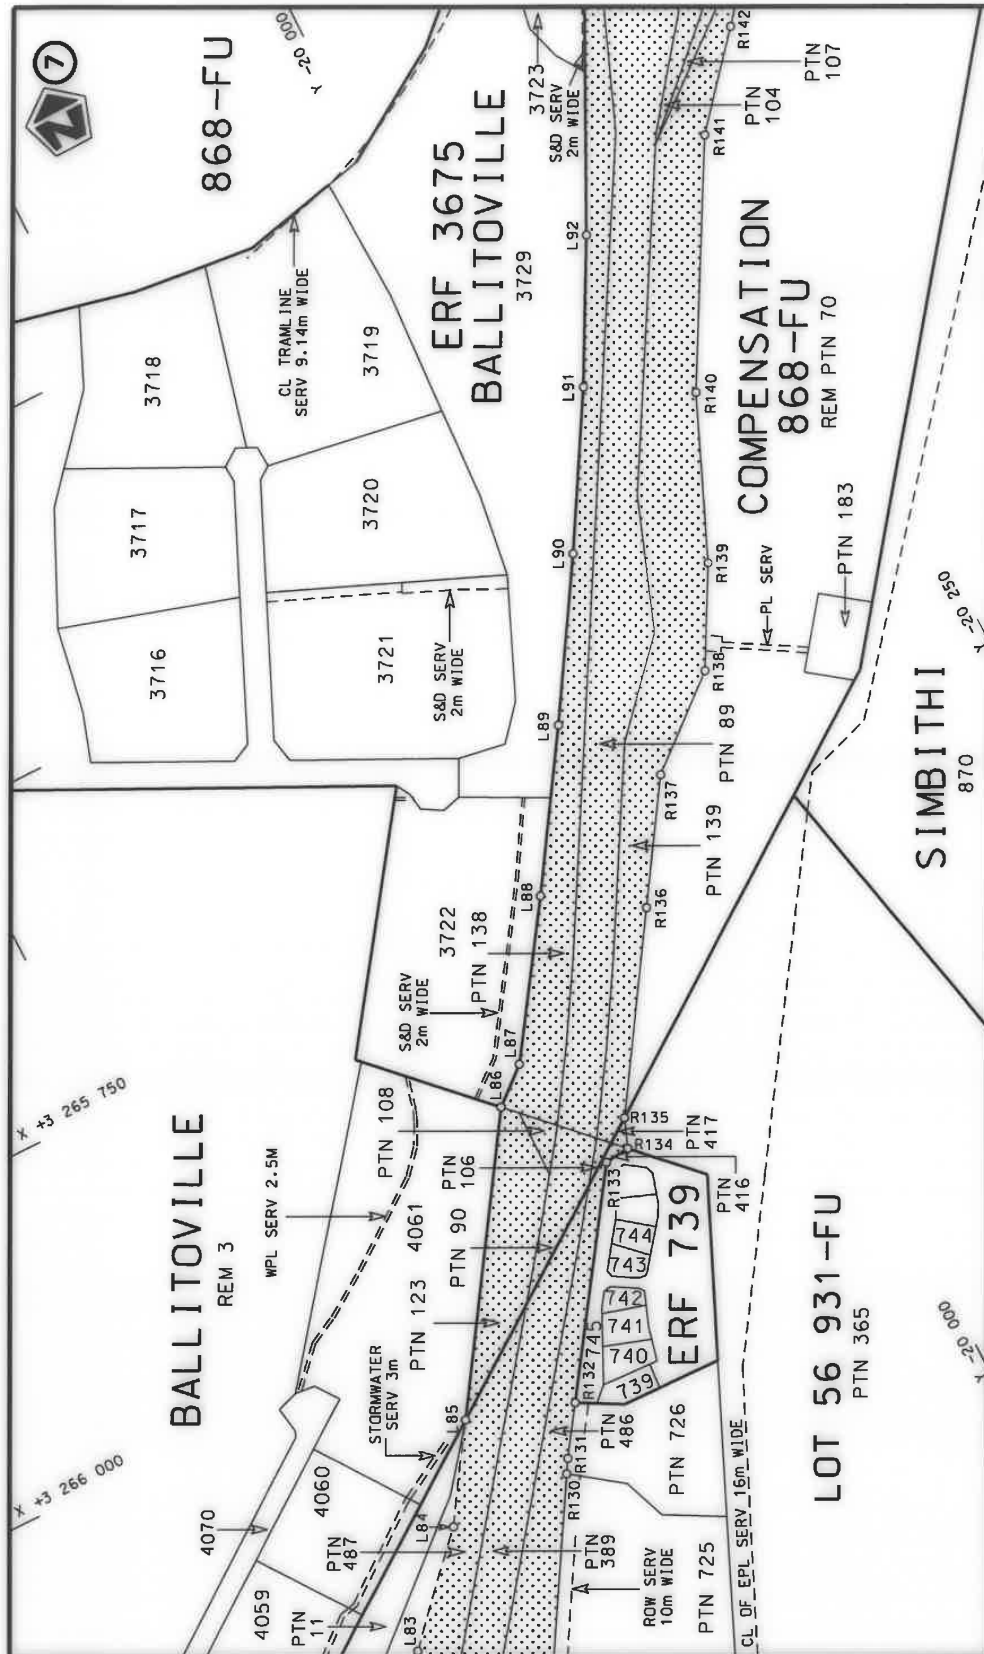

Die Suid Afrikaanse Nasionale Padagentskap MSB Bpk The South African National Roads Agency SOC Ltd	Die figuur getoon The figure shown	steldie padreserwe voor van 'n gedeelte represents the road reserve of a portion van Nasionale Roete N2 of National Route	27	Plan P1149/19	Vel Sheet 5 of 28
---	---------------------------------------	--	----	---------------	-------------------

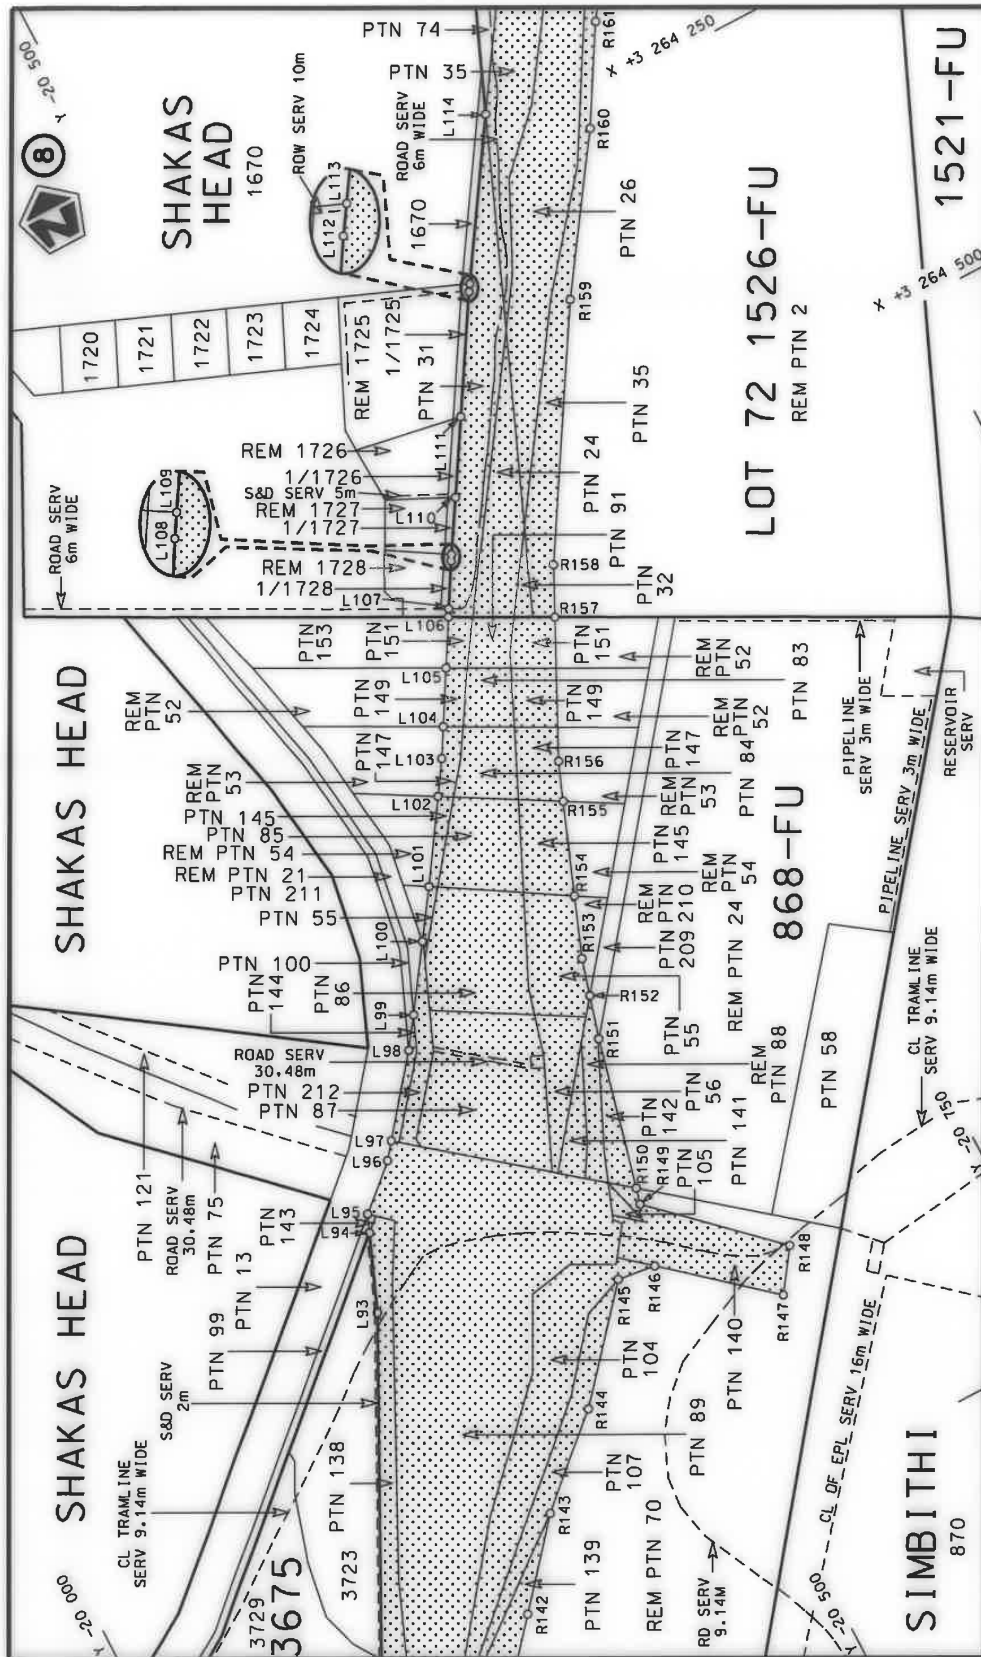


Vel
Sheet 6 of 28
Plan P1149/19

stel die podreserve voor van 'n gedeelte
represents the road reserve of a portion
van Nasionale Roete N2 Sektie 27
of National Route




Die figuur getoon
The figure shown

Die Suid Afrikaanse Nasionale Padagentskap MSB Bpk
The South African National Roads Agency SOC Ltd

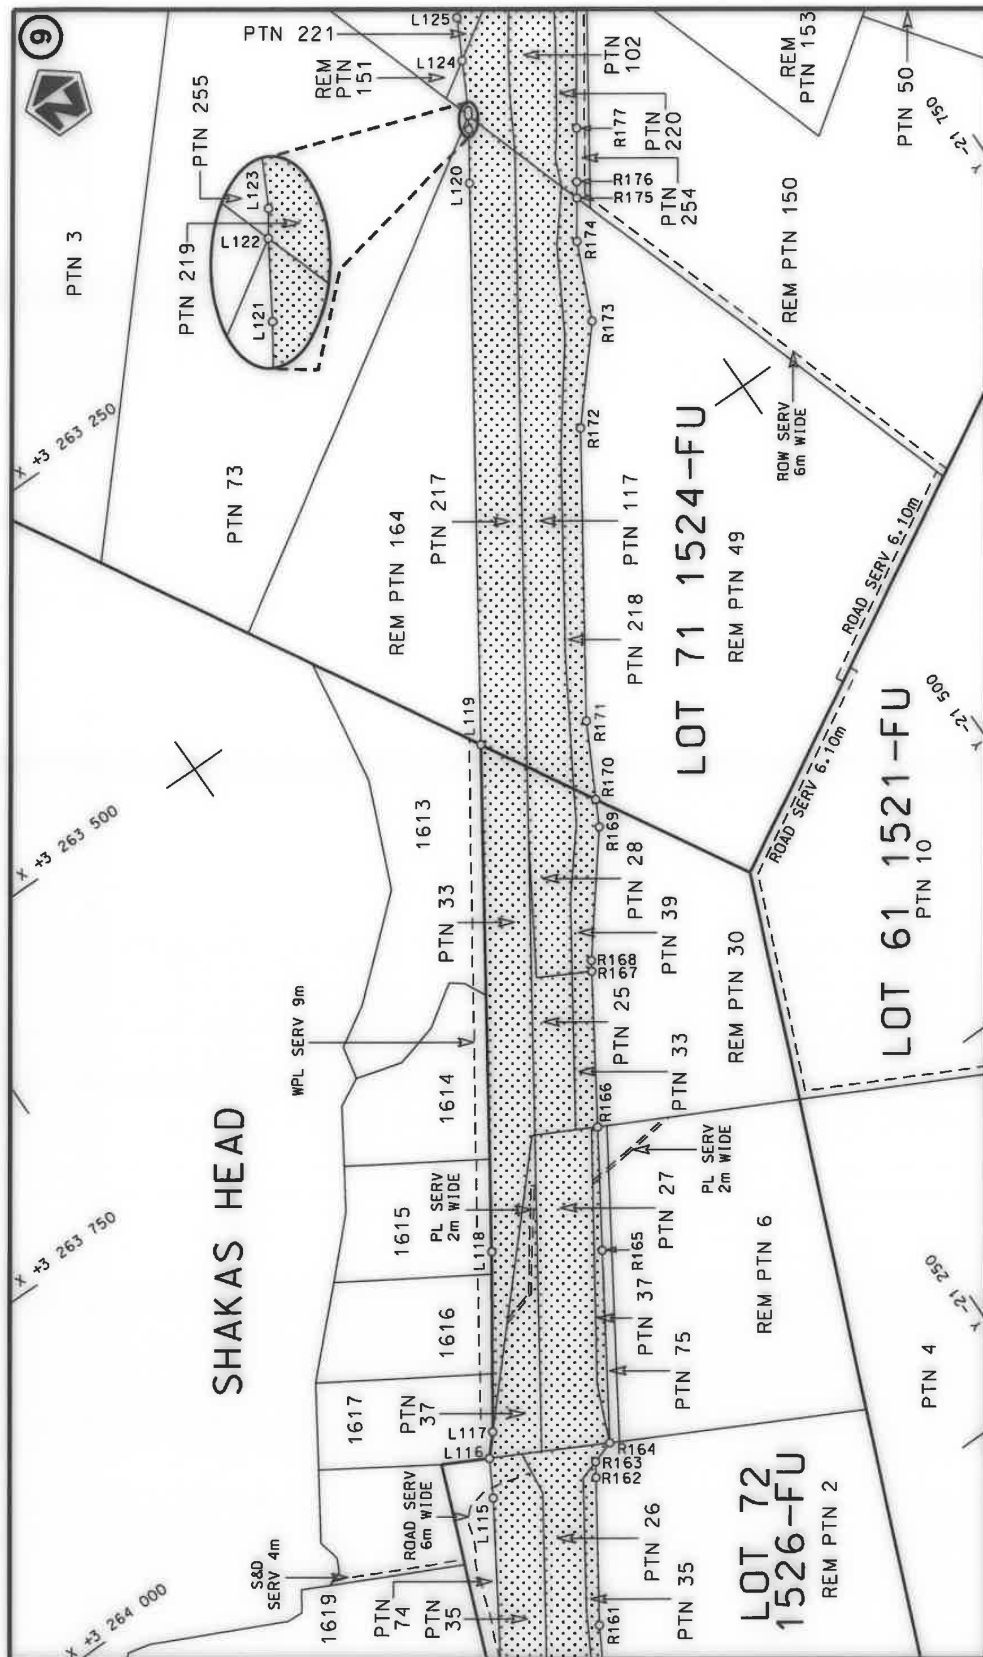

Die Suid Afrikaanse Nasionale Padagentskap MSB Bpk The South African National Roads Agency SOC Ltd	Die figuur getoon The figure shown	steldie podreserwe voor van 'n gedeelte represents the road reserve of a portion van Nasionale Roete N2 of National Route	Vel Sheet 7 of 28 Plan P1149/19
---	---------------------------------------	--	---------------------------------------

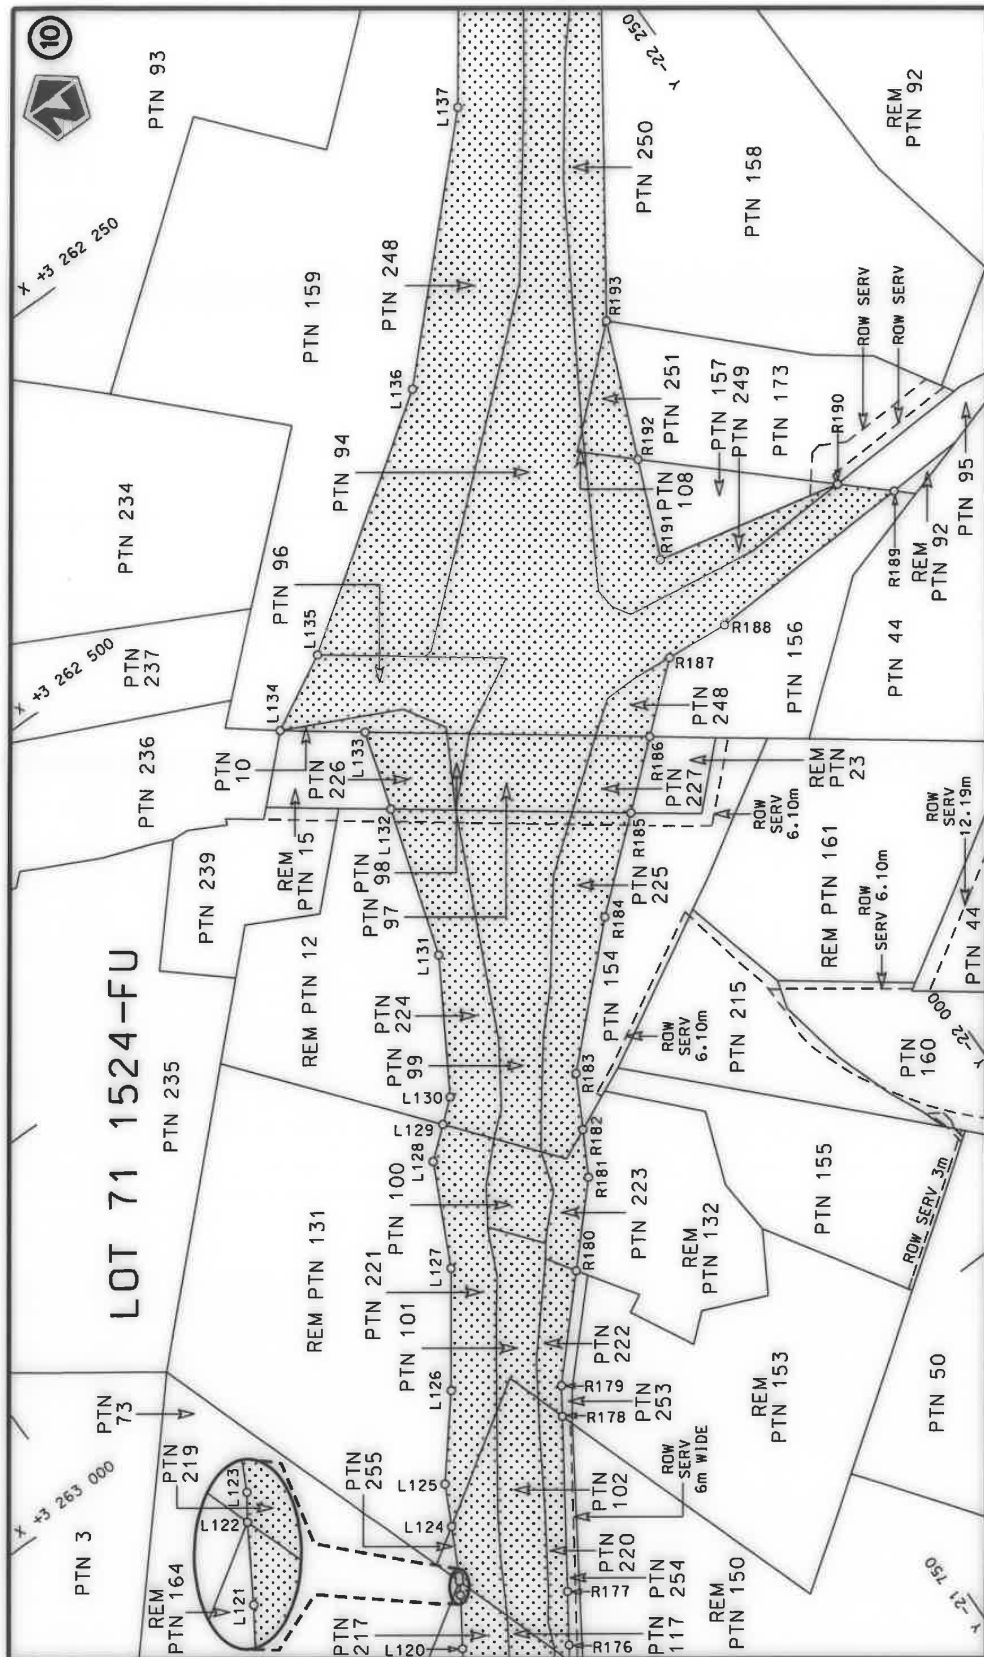

Vel
Sheet 8 of 28
Plan P1149/19


27

stel die padreserwe voor van 'n gedeelte
represents the road reserve of a portion
van Nasionale Roete N2
of National Route




Die figuur getoon
The figure shown


Die Suid Afrikaanse Nasionale Padagentskap MSB Bpk
The South African National Roads Agency SOC Ltd

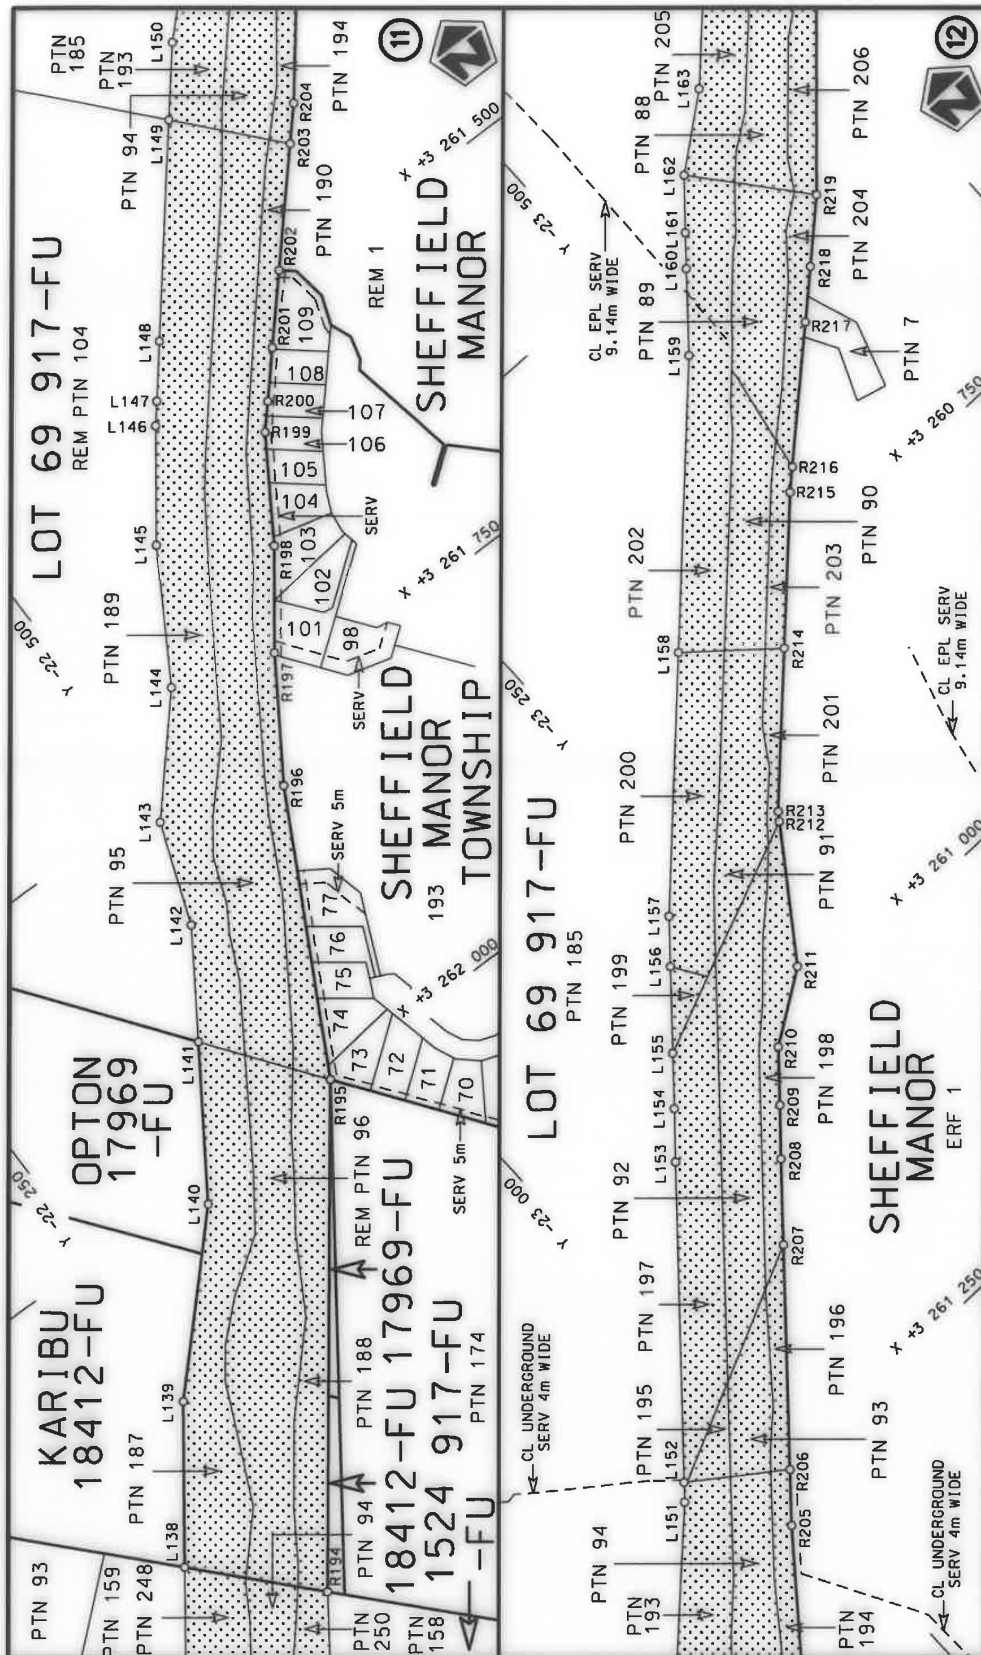


Die Suid Afrikaanse Nasionale Padagentskap MSB Bpk The South African National Roads Agency SOC Ltd	Die figuur getoon The figure shown	 steldie padreserwe voor van 'n gedeelte represents the road reserve of a portion van Nasionale Roete N2 of National Route	Vel Sheet 9 of 28 Plan P1149/19
---	---------------------------------------	--	------------------------------------

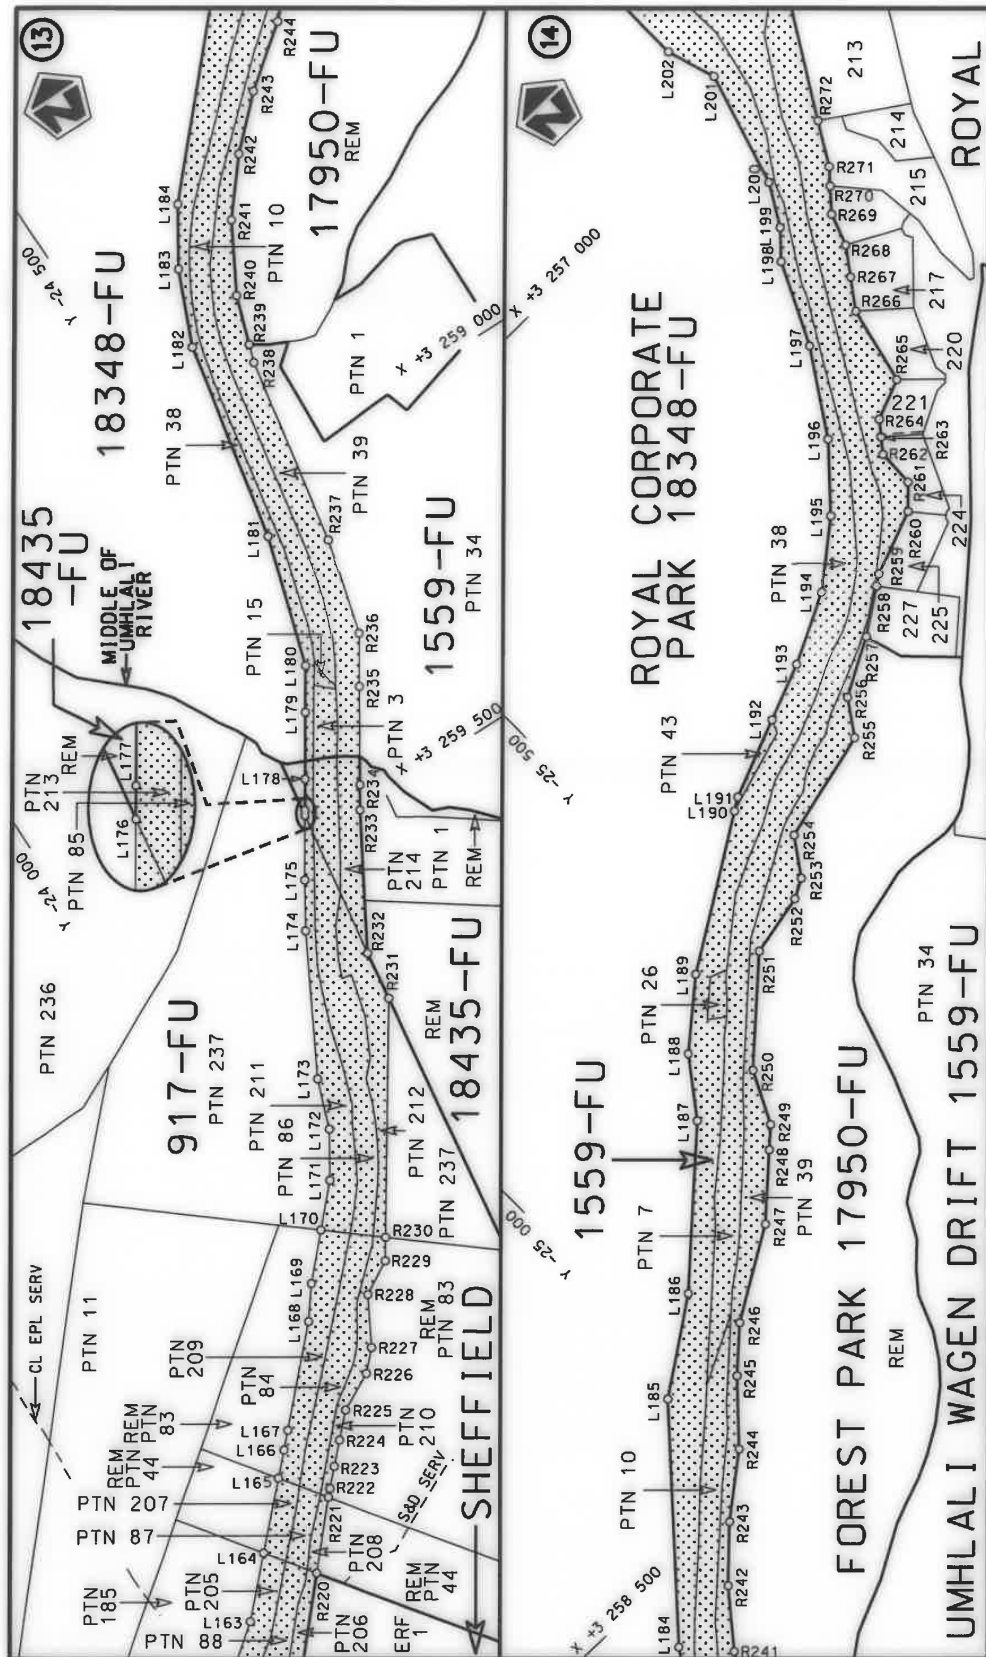


Die Suid Afrikaanse Nasionale Padagentskap MSB Bpk The South African National Roads Agency SOC Ltd	Die figuur getoon The figure shown	stelt die padreserwe voor van 'n gedeelte van Nasionale Roete N2 (represents the road reserve of a portion of National Route N2)	Vel Sheet 10 of 28
			Plan P1149/19

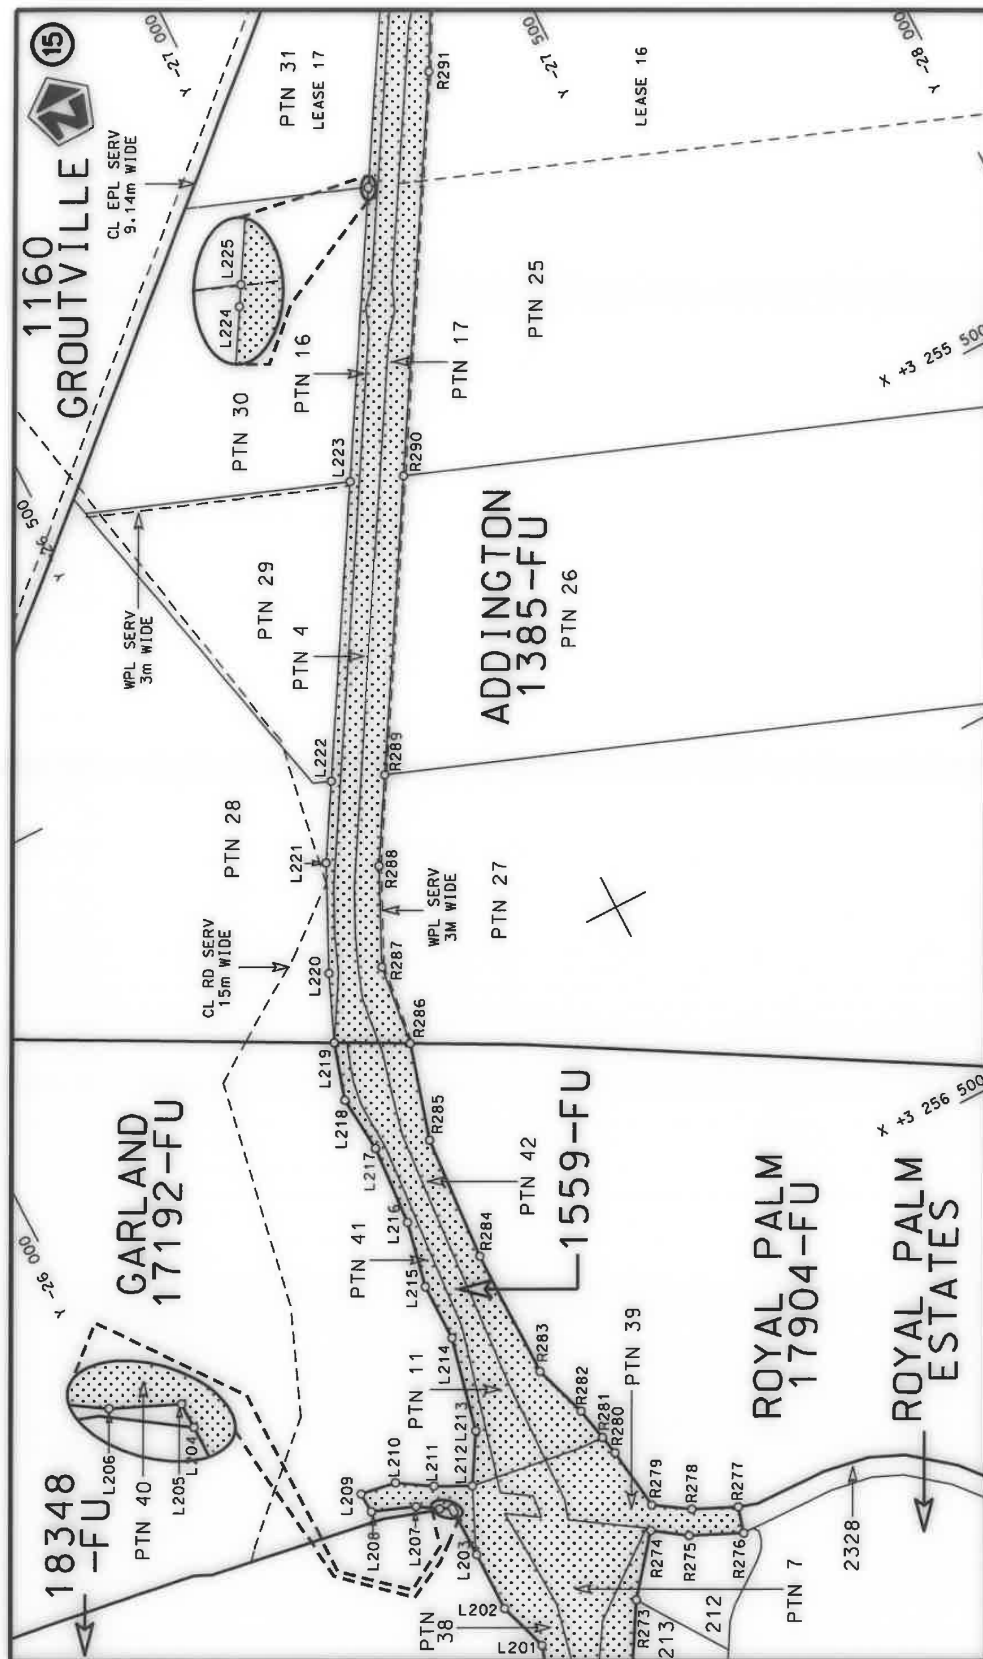


Die Suid Afrikaanse Nasionale Padagentskap MSB Bpk The South African National Roads Agency SOC Ltd	Die figuur getoon The figure shown	steldie podreserwe voor van 'n gedeelte represents the road reserve of a portion van Nasionale Roete N2 Sektie 27 of National Route	Vel Sheet 11 of 28 Plan P1149/19
---	---------------------------------------	--	-------------------------------------

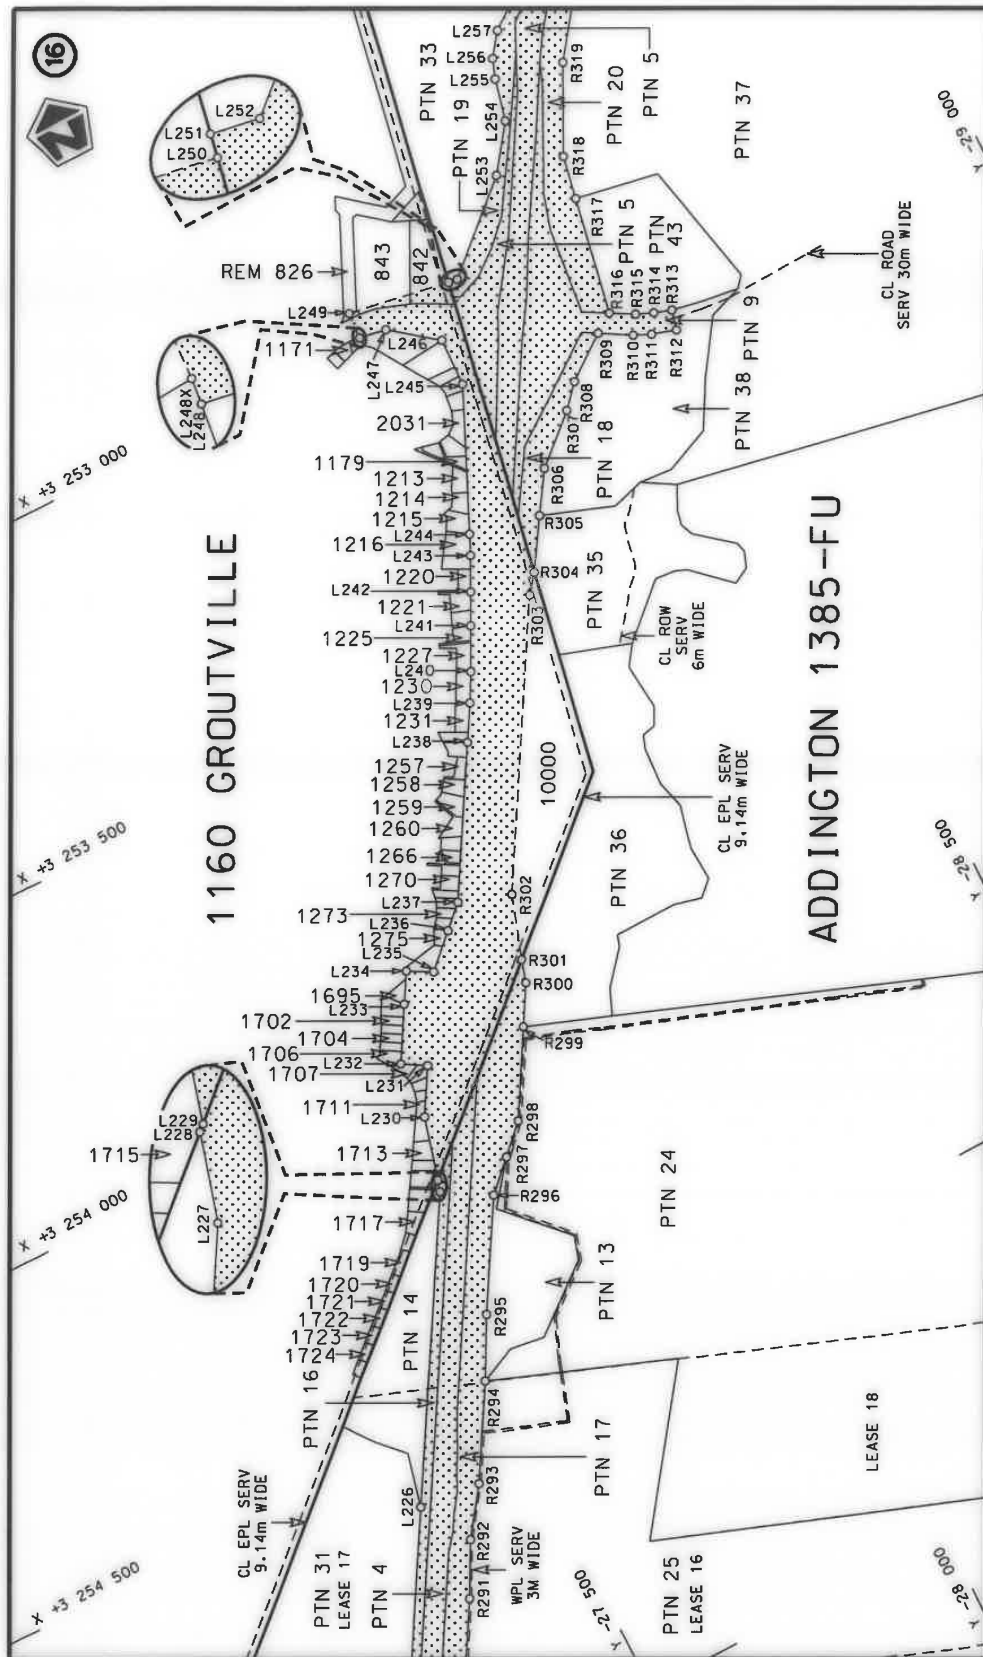


Die Suid Afrikaanse Nasionale Padagentskap MSB Bpk The South African National Roads Agency SOC Ltd	Die figuur getoon The figure shown	steldie padreserwe voor van 'n gedeelte represents the road reserve of a portion van Nasionale Roete N2 of National Route	Vel Sheet 12 of 28	Plan P1149/19	27 Sektie Section	28 van of
---	---------------------------------------	--	--------------------------	------------------	-------------------------	-----------------

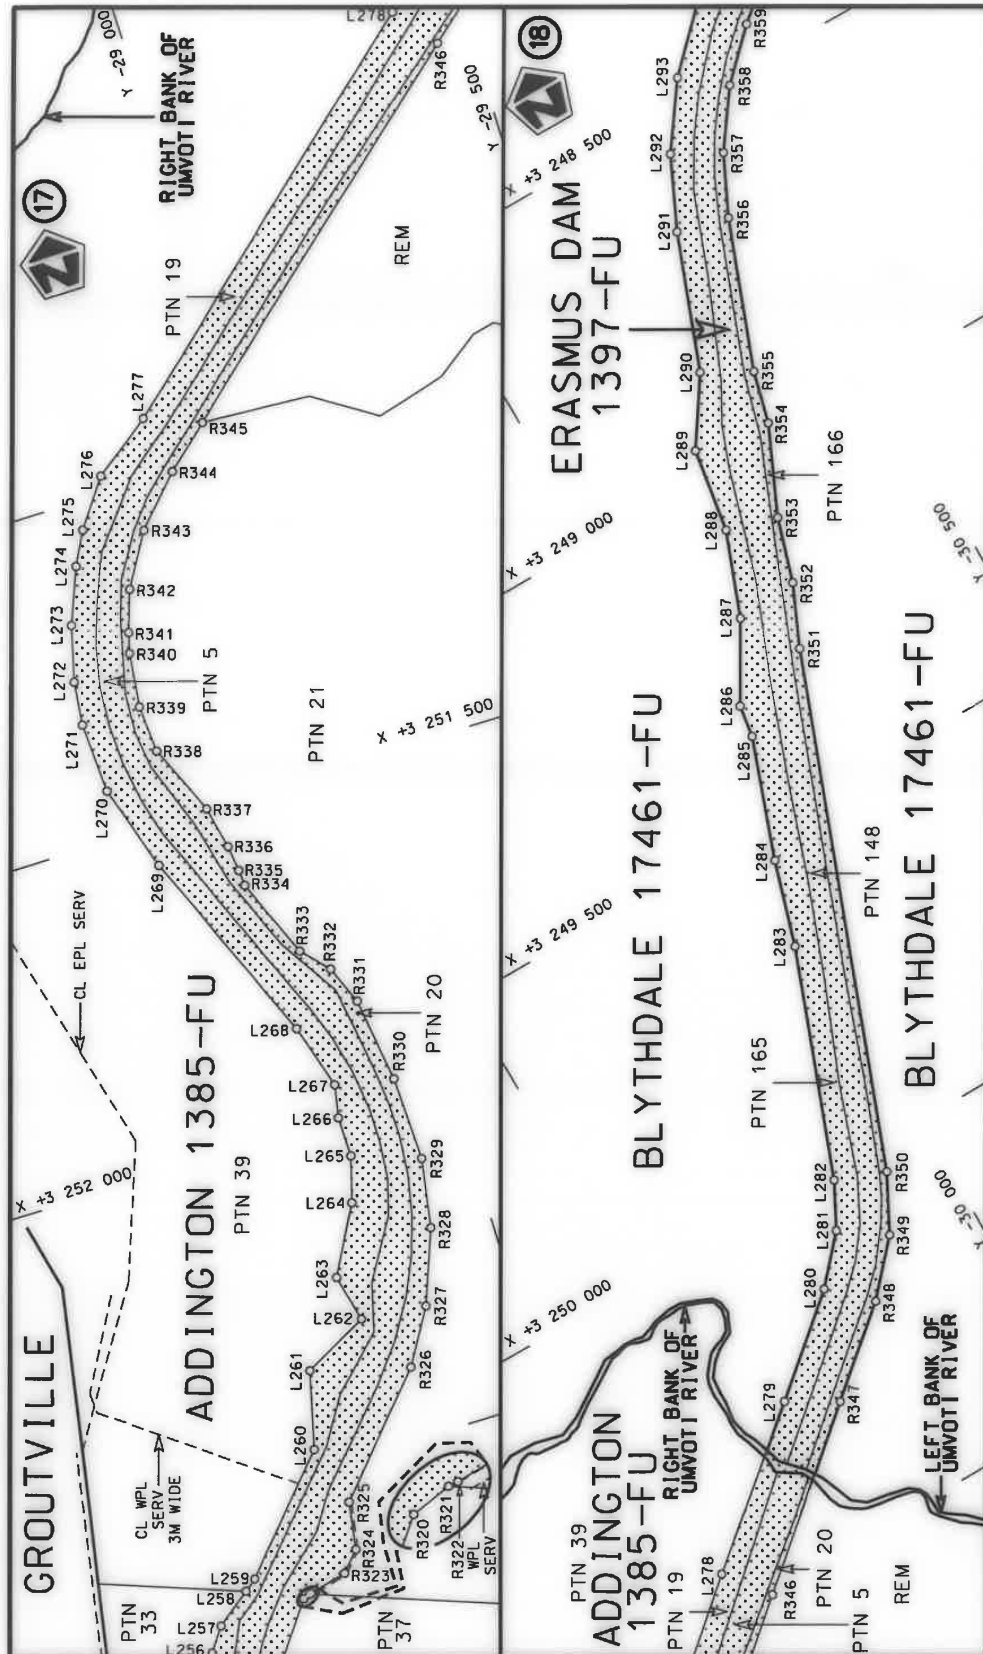


Die Suid Afrikaanse Nasionale Padagentskap MSB Bpk The South African National Roads Agency SOC Ltd	Die figuur getoon The figure shown	steldie podreserwe voor van 'n gedeelte represents the road reserve of a portion van Nasionale Roete N2 Seksie 27 of National Route	Vel Sheet 13 of 28 Plan P1149/19
---	---------------------------------------	--	--

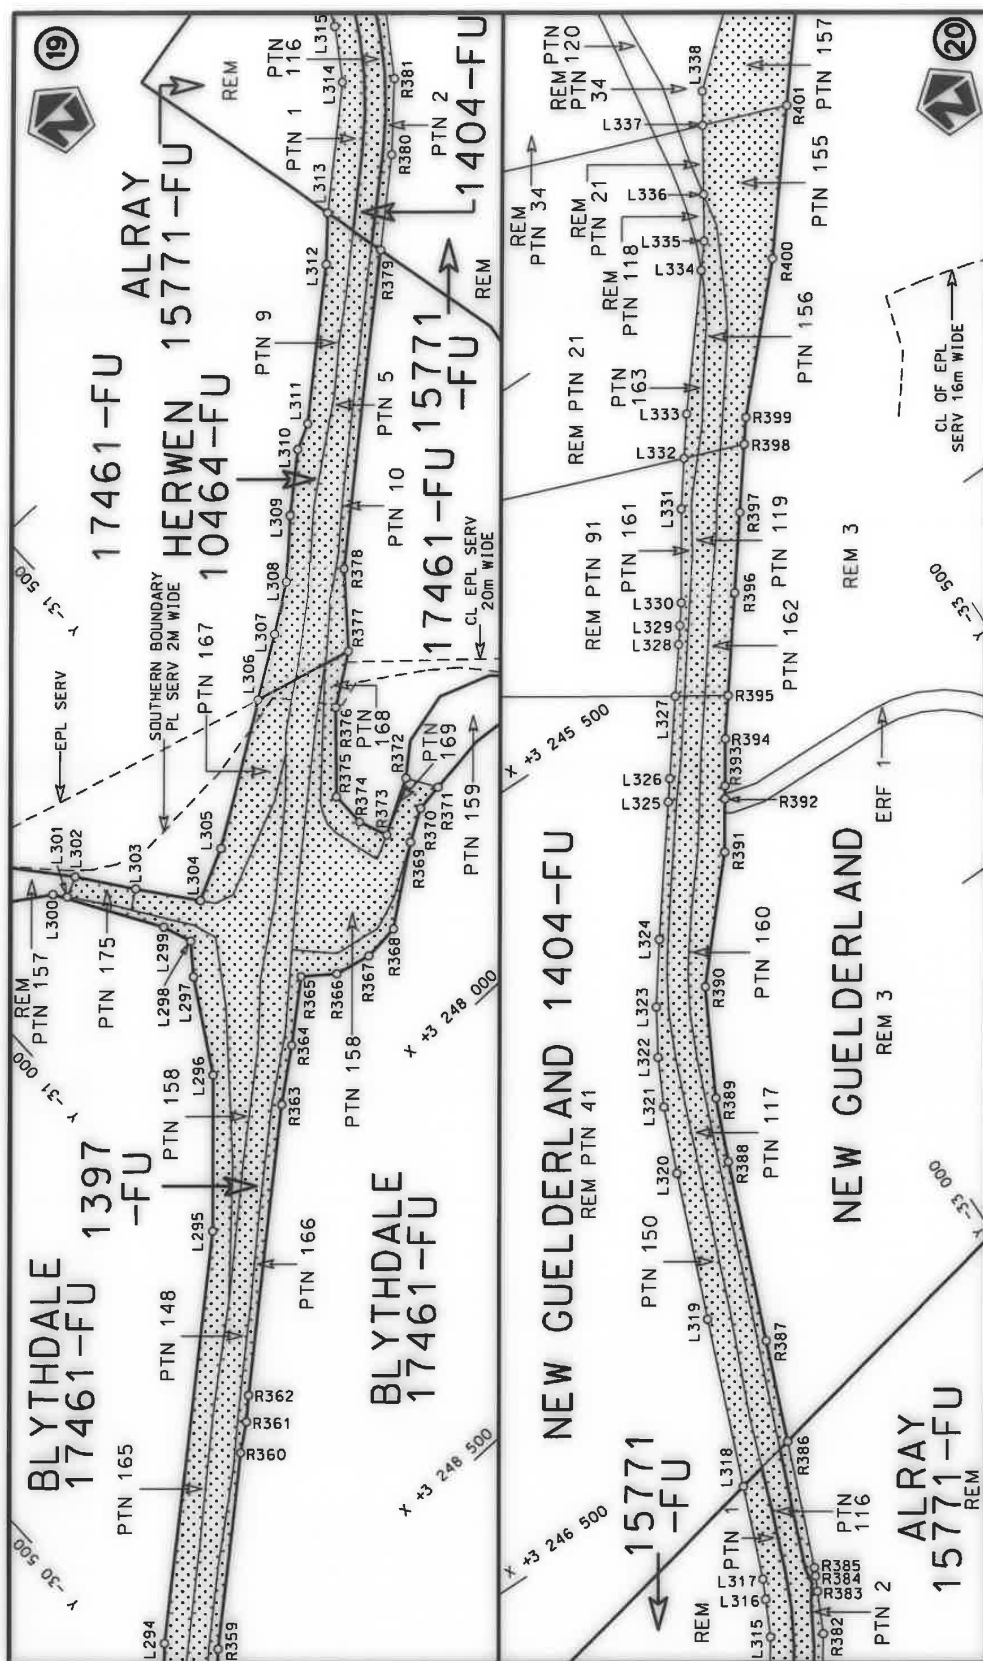


Die Suid Afrikaanse Nasionale Padagentskap MSB Bpk The South African National Roads Agency SOC Ltd	Die figuur getoon The figure shown	stelsel padreserwe voor van 'n gedeelte represents the road reserve of a portion van Nasionale Roete N2 of National Route	27 Sektie Section	14 Sheet	28 of	P1149/19 Plan
---	---------------------------------------	--	-------------------------	-------------	----------	------------------

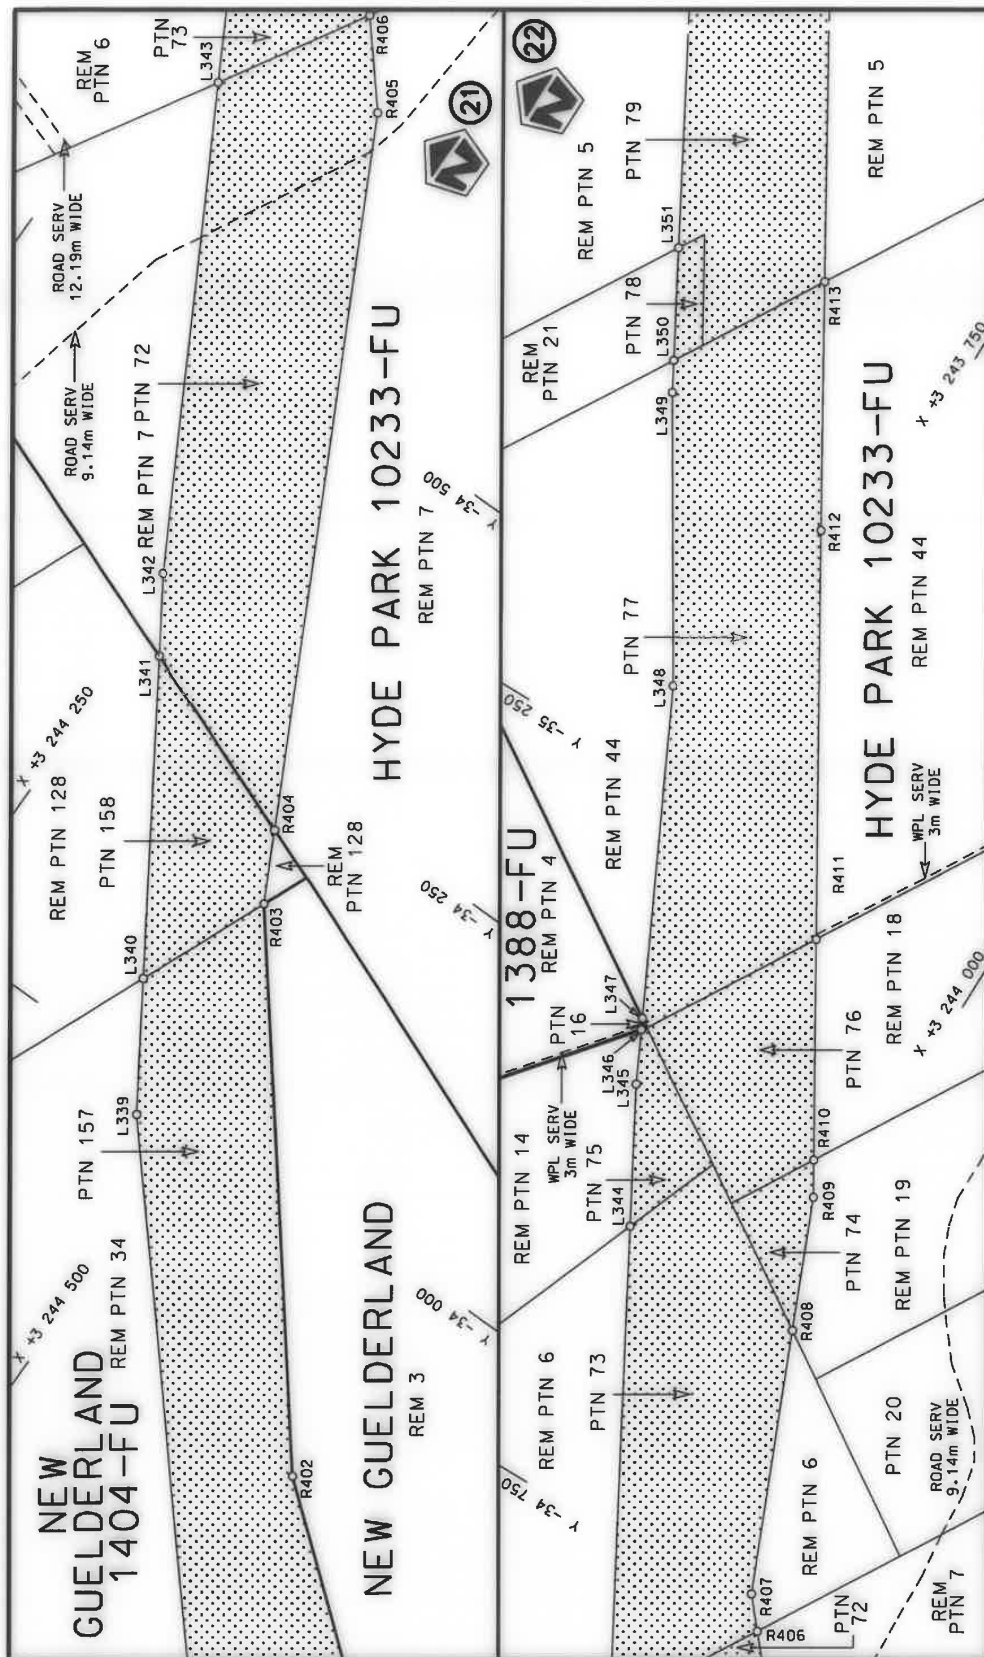

Die Suid Afrikaanse Nasionale Padagentskap MSB Bpk The South African National Roads Agency SOC Ltd	Die figuur getoon The figure shown stelt die padreserwe voor van 'n gedeelte represents the road reserve of a portion van Nasionale Roete N2 of National Route Vel van Sheet 15 of 28 Plan P1149/19
---	--

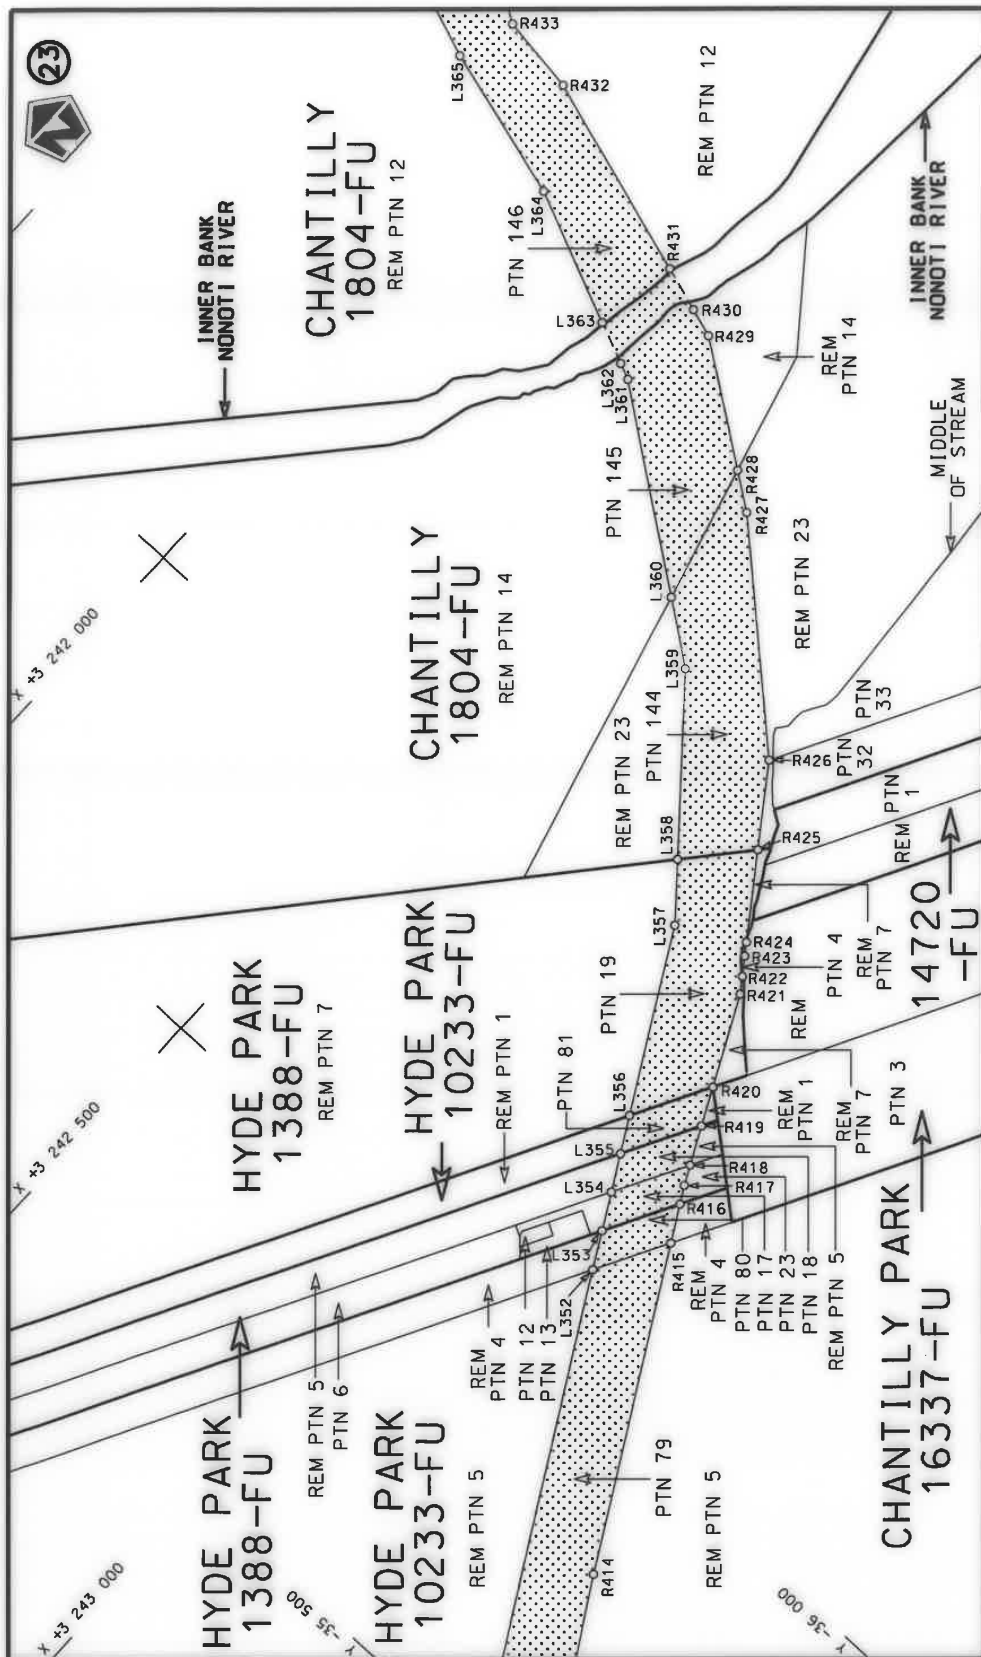


Die Suid Afrikaanse Nasionale Padagentskap MSB Bpk The South African National Roads Agency SOC Ltd	Die figuur getoon The figure shown		steldie padreserwe voor van 'n gedeelte represents the road reserve of a portion van Nasionale Roete N2 of National Route	27	Plan P1149/19
Vel Sheet 16 of 28					

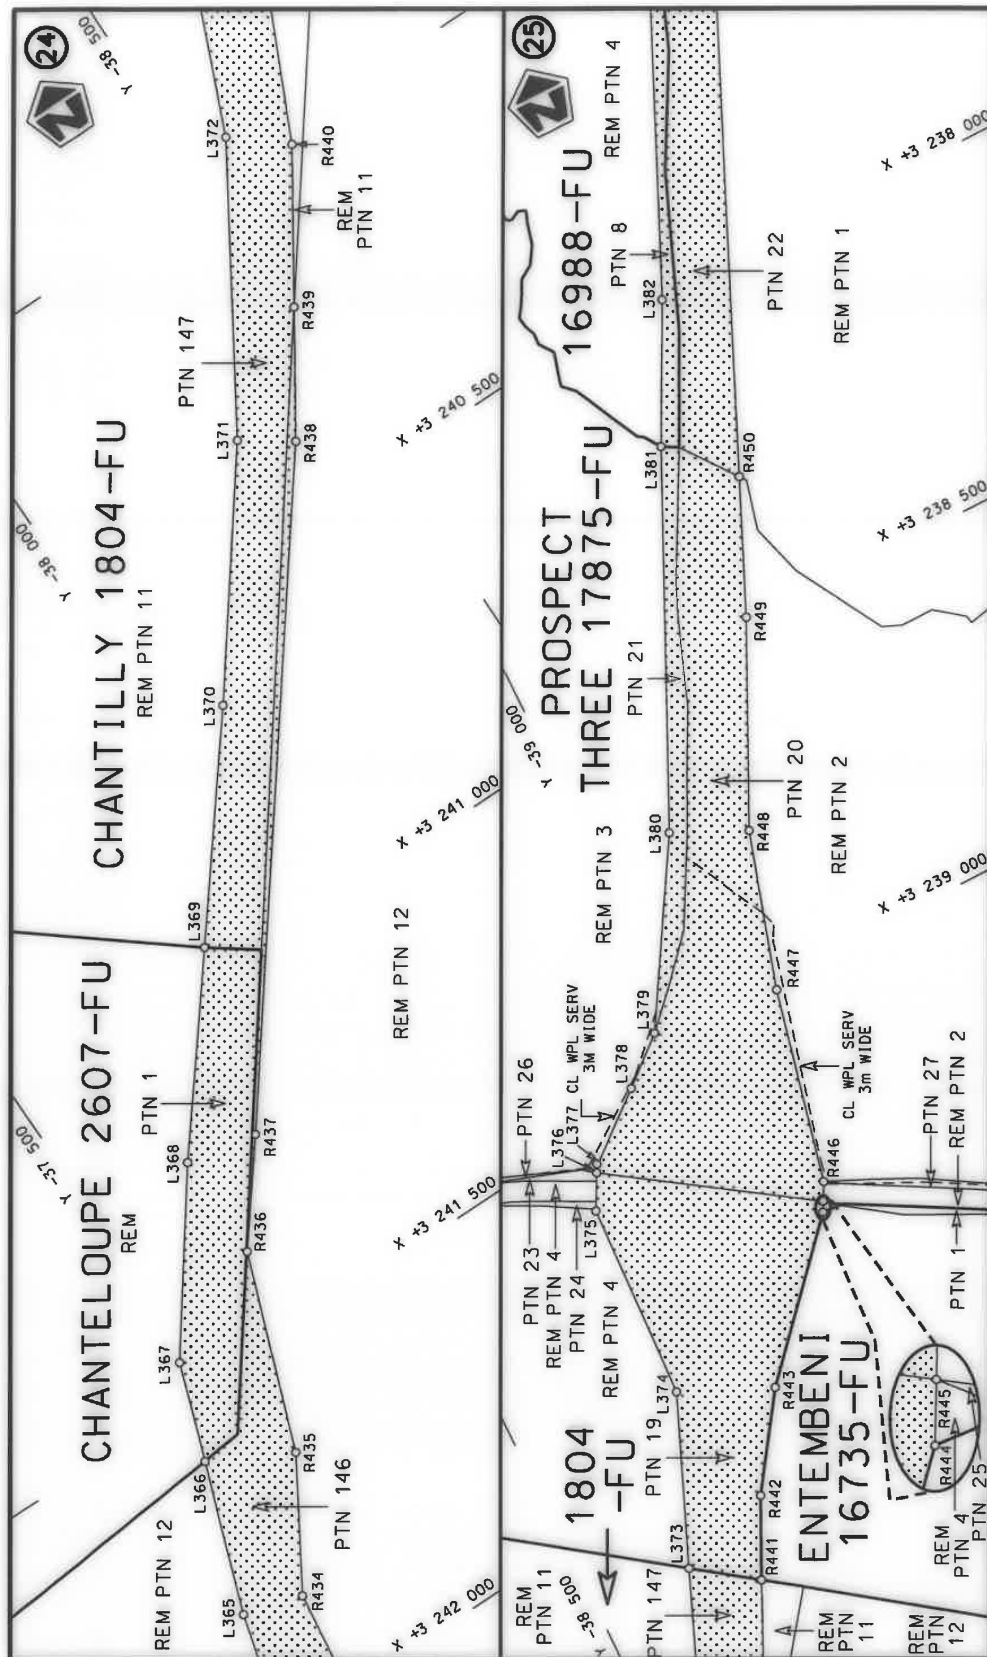

Die Suid Afrikaanse Nasionale Padagentskap WSB Bpk The South African National Roads Agency SOC Ltd	Die figuur getoon The figure shown	 steldie padreserwe voor van 'n gedeelte represents the road reserve of a portion van Nasionale Roete N2 of National Route	Vel Sheet 17 of 28 Plan P1149/19
---	---------------------------------------	--	---



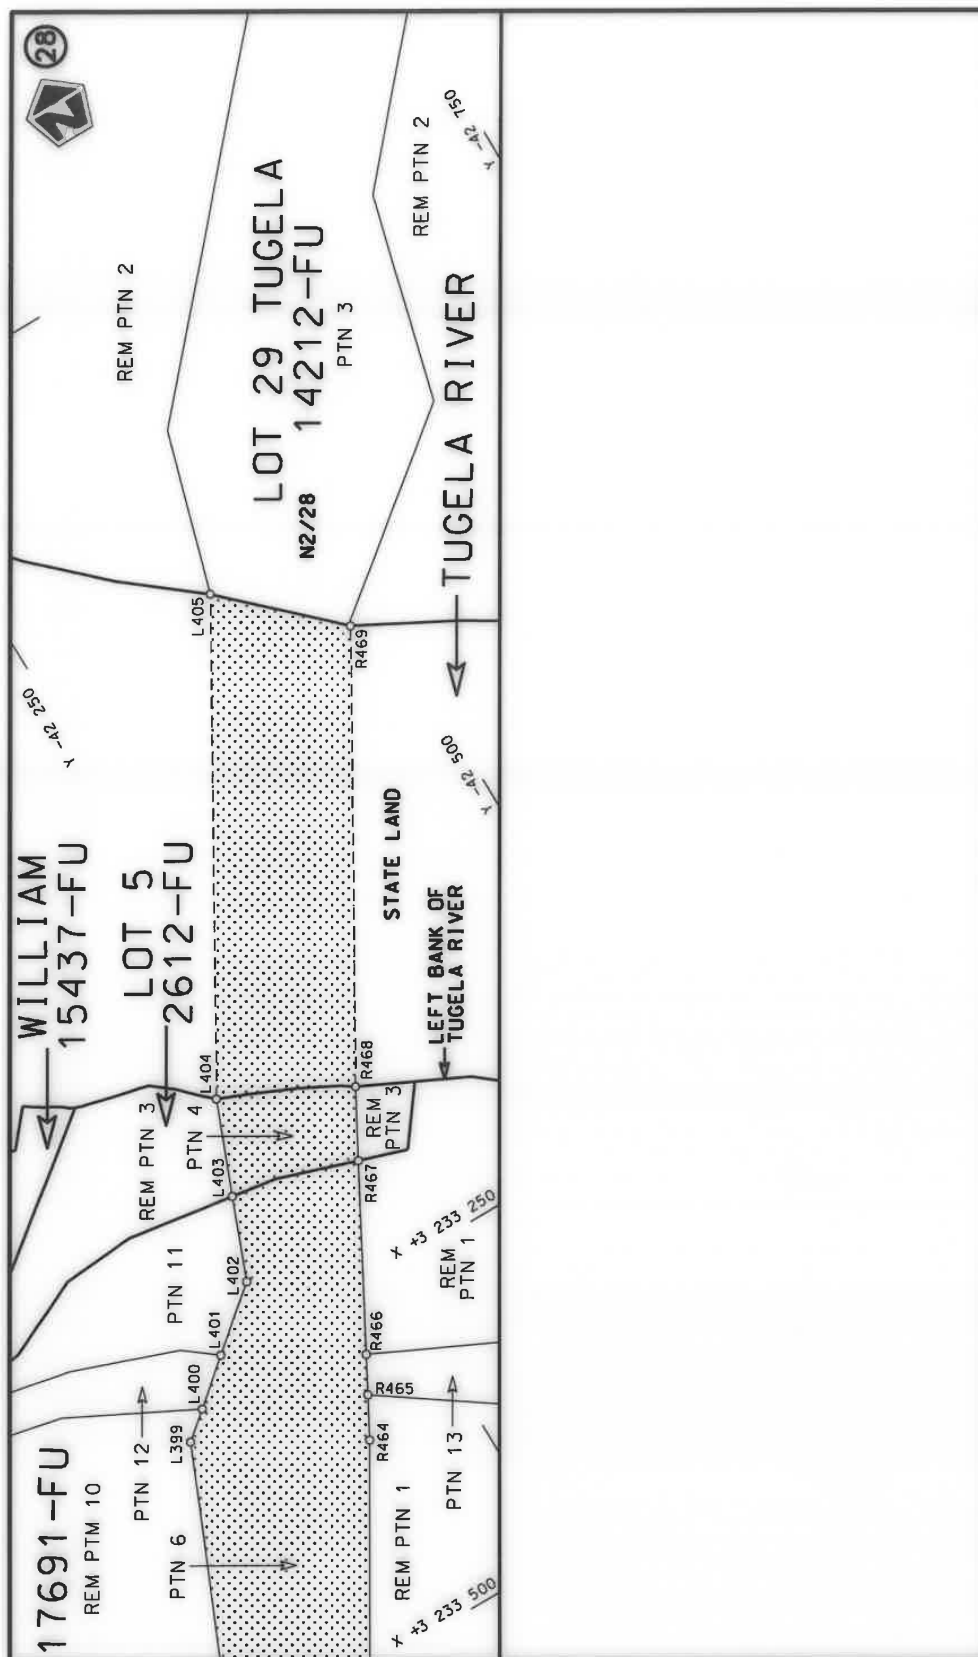

Die Suid Afrikaanse Nasionale Padagentskap MSB Bpk The South African National Roads Agency SOC Ltd	Die figuur getoon The figure shown		steldie padreserwe voor van 'n gedeelte represents the road reserve of a portion van Nasionale Roete N2 Saksie of National Route Section	Vel Sheet 19 of 28 Plan P1149/19
---	---------------------------------------	---	---	--

PADRESERVE KOÖRDINATE / ROAD RESERVE CO-ORDINATES									
LINKERKANT/LEFT HAND SIDE					REGTERKANT/RIGHT HAND SIDE				
	Y		X	WG 31°		Y		X	
L1	-15 534.37	3	271	821.38	R1	-15 611.23	3	271	869.05
L2	-15 561.84	3	271	789.14	R2	-15 664.48	3	271	809.77
L3	-15 584.50	3	271	762.44	R3	-15 692.48	3	271	778.61
L4	-15 696.32	3	271	630.80	R4	-15 771.43	3	271	695.79
L5	-15 702.52	3	271	623.50	R5	-15 779.01	3	271	687.84
L6	-15 735.16	3	271	585.07	R6	-15 784.53	3	271	682.05
L7	-15 783.62	3	271	504.77	R7	-15 879.28	3	271	569.48
L8	-15 787.58	3	271	498.21	R8	-15 919.25	3	271	522.00
L9	-15 832.79	3	271	463.52	R9	-15 960.20	3	271	473.34
L10	-15 885.68	3	271	422.93	R10	-16 001.57	3	271	424.27
L11	-15 917.70	3	271	367.52	R11	-16 027.75	3	271	393.12
L12	-15 951.40	3	271	309.04	R12	-16 048.43	3	271	374.67
L13	-15 965.28	3	271	284.85	R13	-16 178.38	3	271	258.19
L14	-16 071.37	3	271	185.78	R14	-16 193.21	3	271	244.90
L15	-16 172.54	3	271	091.31	R15	-16 288.47	3	271	101.98
L16	-16 195.42	3	271	038.94	R16	-16 305.74	3	271	076.08
L17	-16 197.84	3	271	033.40	R17	-16 370.99	3	271	001.74
L18	-16 272.99	3	270	935.38	R18	-16 492.30	3	270	863.56
L19	-16 295.98	3	270	905.39	R19	-16 497.21	3	270	858.82
L20	-16 412.63	3	270	822.13	R20	-16 586.41	3	270	772.74
L21	-16 424.27	3	270	809.46	R21	-16 606.88	3	270	752.99
L22	-16 507.21	3	270	719.15	R22	-16 662.44	3	270	678.63
L23	-16 589.66	3	270	629.39	R23	-16 690.09	3	270	641.63
L24	-16 646.72	3	270	567.25	R24	-16 719.26	3	270	616.45
L25	-16 712.25	3	270	495.90	R25	-16 736.58	3	270	601.50
L26	-16 726.66	3	270	480.21	R26	-16 829.09	3	270	521.63
L27	-16 748.95	3	270	418.31	R27	-16 841.89	3	270	505.11
L28	-16 754.19	3	270	414.82	R28	-16 912.20	3	270	413.15
L29	-16 884.97	3	270	327.74	R29	-17 010.73	3	270	340.62
L30	-16 948.59	3	270	185.15	R30	-17 164.66	3	270	185.48
L31	-17 064.07	3	270	159.57	R31	-17 248.47	3	270	134.88
L32	-17 184.23	3	270	029.74	R32	-17 315.52	3	270	061.12
L33	-17 279.95	3	269	986.65	R33	-17 416.71	3	269	996.40
L34	-17 391.73	3	269	895.02	R34	-17 504.48	3	269	917.16
L35	-17 652.32	3	269	704.52	R35	-17 675.84	3	269	812.77
L36	-17 755.95	3	269	608.52	R36	-18 015.64	3	269	568.68
L37	-17 915.97	3	269	529.27	R37	-18 022.58	3	269	563.72
L38	-17 956.12	3	269	490.77	R38	-18 117.28	3	269	471.90
L39	-18 004.08	3	269	450.66	R39	-18 169.10	3	269	421.66
L40	-18 041.73	3	269	413.95	R40	-18 192.85	3	269	392.84
L41	-18 115.07	3	269	342.44	R41	-18 264.06	3	269	306.41
L42	-18 119.41	3	269	336.51	R42	-18 328.41	3	269	190.64
L43	-18 207.05	3	269	216.67	R43	-18 463.07	3	268	952.68
L44	-18 249.03	3	269	129.73	R44	-18 511.81	3	268	814.18
L45	-18 332.68	3	268	957.67	R45	-18 575.51	3	268	633.13
L46	-18 381.07	3	268	913.47	R46	-18 618.10	3	268	512.18
L47	-18 414.58	3	268	744.18	R47	-18 644.44	3	268	402.14
L48	-18 416.42	3	268	740.98	R48	-18 694.82	3	268	191.57
L49	-18 465.60	3	268	655.69	R49	-18 791.17	3	268	042.42
L50	-18 476.76	3	268	557.34	R50	-18 800.22	3	267	920.13
L51	-18 481.60	3	268	514.68	R51	-18 804.04	3	267	868.51
Vel Sheet 20					Van of 28		P1149/19		

PADRESERVE KOÖRDINATE / ROAD RESERVE CO-ORDINATES									
LINKERKANT/LEFT HAND SIDE					REGTERKANT/RIGHT HAND SIDE				
	Y		X	WG 31°		Y		X	
L52	-18 549.49	3	268	338.92	R52	-18 806.40	3	267	838.66
L53	-18 597.68	3	268	212.16	R53	-18 808.55	3	267	794.01
L54	-18 609.46	3	268	092.15	R54	-18 823.09	3	267	746.25
L55	-18 698.66	3	267	858.87	R55	-18 836.42	3	267	702.57
L56	-18 725.21	3	267	789.47	R56	-18 848.37	3	267	663.36
L57	-18 774.91	3	267	555.73	R57	-18 861.73	3	267	619.55
L58	-18 820.99	3	267	465.77	R58	-18 877.47	3	267	567.97
L59	-18 852.36	3	267	349.67	R59	-18 894.37	3	267	512.53
L60	-18 859.11	3	267	324.67	R60	-18 938.97	3	267	366.62
L61	-18 864.92	3	267	311.94	R61	-18 947.44	3	267	338.53
L62	-18 958.81	3	267	106.33	R62	-18 953.72	3	267	317.94
L63	-19 022.15	3	266	929.59	R63	-18 974.50	3	267	266.81
L64	-19 091.67	3	266	833.84	R64	-18 997.46	3	267	210.31
L65	-19 105.40	3	266	799.99	R65	-19 004.48	3	267	196.83
L66	-19 122.83	3	266	720.77	R66	-19 032.88	3	267	142.26
L67	-19 105.81	3	266	605.83	R67	-19 056.72	3	267	096.46
L68	-19 142.49	3	266	552.02	R68	-19 071.24	3	267	068.56
L69	-19 194.37	3	266	521.85	R69	-19 079.66	3	267	055.57
L70	-19 134.46	3	266	448.38	R70	-19 104.11	3	267	017.85
L71	-19 202.23	3	266	400.83	R71	-19 149.61	3	266	947.67
L72	-19 208.04	3	266	403.02	R72	-19 229.08	3	266	864.35
L73	-19 208.74	3	266	407.01	R73	-19 279.40	3	266	817.07
L74	-19 236.67	3	266	401.95	R74	-19 284.24	3	266	812.49
L75	-19 233.75	3	266	383.94	R75	-19 361.41	3	266	801.60
L76	-19 237.65	3	266	374.85	R76	-19 419.00	3	266	818.43
L77	-19 288.37	3	266	337.46	R77	-19 465.88	3	266	855.89
L78	-19 298.19	3	266	330.57	R78	-19 496.05	3	266	910.23
L79	-19 330.91	3	266	319.41	R79	-19 496.54	3	266	914.90
L80	-19 343.35	3	266	346.44	R80	-19 502.05	3	266	967.52
L81	-19 384.59	3	266	386.90	R81	-19 501.31	3	266	997.92
L82	-19 458.17	3	266	318.71	R82	-19 498.97	3	267	093.35
L83	-19 523.16	3	266	220.71	R83	-19 497.08	3	267	121.78
L84	-19 589.65	3	266	149.71	R84	-19 549.79	3	267	127.88
L85	-19 634.43	3	266	082.33	R85	-19 552.66	3	267	078.44
L86	-19 765.50	3	265	885.44	R86	-19 560.37	3	267	017.67
L87	-19 792.43	3	265	862.90	R87	-19 562.51	3	267	004.53
L88	-19 864.22	3	265	757.85	R88	-19 565.15	3	266	977.94
L89	-19 934.77	3	265	649.88	R89	-19 567.06	3	266	963.31
L90	-20 003.10	3	265	540.34	R90	-19 567.23	3	266	946.49
L91	-20 066.91	3	265	432.77	R91	-19 567.28	3	266	942.23
L92	-20 120.93	3	265	332.28	R92	-19 566.96	3	266	931.17
L93	-20 292.27	3	264	989.54	R93	-19 564.53	3	266	913.08
L94	-20 314.66	3	264	933.36	R94	-19 562.87	3	266	903.10
L95	-20 319.88	3	264	920.26	R95	-19 559.61	3	266	890.80
L96	-20 351.40	3	264	891.31	R96	-19 557.23	3	266	882.67
L97	-20 360.74	3	264	879.37	R97	-19 552.19	3	266	865.85
L98	-20 403.64	3	264	825.01	R98	-19 545.42	3	266	845.20
L99	-20 419.07	3	264	803.01	R99	-19 544.50	3	266	835.64
L100	-20 450.17	3	264	756.95	R100	-19 544.42	3	266	831.71
L101	-20 473.34	3	264	722.65	R101	-19 546.79	3	266	802.49
L102	-20 510.23	3	264	665.53	R102	-19 546.19	3	266	794.68
					Vel Sheet 21 Van of 28 P1149/19				

PADRESERVE KOÖRDINATE / ROAD RESERVE CO-ORDINATES									
LINKERKANT/LEFT HAND SIDE					REGTERKANT/RIGHT HAND SIDE				
	Y		X	WG 31°		Y		X	
L103	-20 525.78	3	264	641.44	R103	-19 536.58	3	266	775.42
L104	-20 537.69	3	264	620.73	R104	-19 529.05	3	266	757.56
L105	-20 559.69	3	264	582.49	R105	-19 523.94	3	266	746.09
L106	-20 578.77	3	264	549.24	R106	-19 514.56	3	266	726.09
L107	-20 581.67	3	264	544.14	R107	-19 504.12	3	266	705.17
L108	-20 599.75	3	264	512.76	R108	-19 498.48	3	266	693.89
L109	-20 602.30	3	264	508.51	R109	-19 489.61	3	266	676.04
L110	-20 624.41	3	264	471.78	R110	-19 484.38	3	266	664.80
L111	-20 655.54	3	264	419.80	R111	-19 479.94	3	266	654.24
L112	-20 703.83	3	264	339.37	R112	-19 475.03	3	266	642.15
L113	-20 707.17	3	264	334.23	R113	-19 472.48	3	266	631.15
L114	-20 775.48	3	264	226.54	R114	-19 472.21	3	266	621.69
L115	-20 869.64	3	264	078.19	R115	-19 473.47	3	266	611.43
L116	-20 884.41	3	264	052.05	R116	-19 477.07	3	266	594.94
L117	-20 897.93	3	264	037.23	R117	-19 483.25	3	266	574.12
L118	-20 974.83	3	263	925.70	R118	-19 487.71	3	266	559.25
L119	-21 185.82	3	263	608.22	R119	-19 491.81	3	266	548.90
L120	-21 418.93	3	263	257.34	R120	-19 497.24	3	266	536.08
L121	-21 441.52	3	263	223.82	R121	-19 504.38	3	266	519.50
L122	-21 447.02	3	263	214.97	R122	-19 516.26	3	266	492.25
L123	-21 449.17	3	263	211.92	R123	-19 530.80	3	266	458.68
L124	-21 466.62	3	263	178.24	R124	-19 534.78	3	266	449.08
L125	-21 481.52	3	263	149.51	R125	-19 542.75	3	266	428.21
L126	-21 526.78	3	263	095.50	R126	-19 551.72	3	266	404.20
L127	-21 580.89	3	263	021.17	R127	-19 561.11	3	266	377.24
L128	-21 617.40	3	262	948.40	R128	-19 576.62	3	266	328.68
L129	-21 639.69	3	262	930.26	R129	-19 588.62	3	266	309.03
L130	-21 656.25	3	262	916.77	R130	-19 683.07	3	266	153.25
L131	-21 712.21	3	262	825.53	R131	-19 689.10	3	266	143.32
L132	-21 747.91	3	262	715.81	R132	-19 713.19	3	266	108.59
L133	-21 766.75	3	262	657.89	R133	-19 817.10	3	265	958.80
L134	-21 716.33	3	262	619.46	R134	-19 835.86	3	265	956.71
L135	-21 772.15	3	262	589.94	R135	-19 844.23	3	265	935.12
L136	-21 946.38	3	262	470.53	R136	-19 931.15	3	265	802.31
L137	-22 097.75	3	262	319.50	R137	-19 986.18	3	265	718.35
L138	-22 165.08	3	262	227.78	R138	-20 051.38	3	265	664.20
L139	-22 239.30	3	262	127.53	R139	-20 090.39	3	265	593.31
L140	-22 343.71	3	262	020.52	R140	-20 140.51	3	265	475.28
L141	-22 410.89	3	261	918.24	R141	-20 234.27	3	265	306.49
L142	-22 459.11	3	261	844.85	R142	-20 288.51	3	265	242.97
L143	-22 486.81	3	261	769.01	R143	-20 338.01	3	265	183.10
L144	-22 554.36	3	261	693.27	R144	-20 399.63	3	265	126.49
L145	-22 609.18	3	261	600.79	R145	-20 463.81	3	265	050.16
L146	-22 662.38	3	261	528.71	R146	-20 492.64	3	265	053.70
L147	-22 674.20	3	261	514.53	R147	-20 569.11	3	265	118.06
L148	-22 702.78	3	261	479.63	R148	-20 590.53	3	265	087.19
L149	-22 807.90	3	261	351.28	R149	-20 504.10	3	265	007.42
L150	-22 844.75	3	261	306.29	R150	-20 507.13	3	264	995.36
L151	-22 929.49	3	261	220.94	R151	-20 533.72	3	264	882.74
L152	-22 939.13	3	261	209.63	R152	-20 542.71	3	264	850.85
L153	-23 095.55	3	261	026.08	R153	-20 550.29	3	264	823.33
					Vel Sheet 22 Van of 28 P1149/19				

PADRESERWE KOÖRDINATE / ROAD RESERVE CO-ORDINATES					
LINKERKANT/LEFT HAND SIDE			REGTERKANT/RIGHT HAND SIDE		
	Y	X	WG 31°	Y	X
L154	-23 121.63	3 260 995.63		R154	-20 566.82 3 264 778.91
L155	-23 148.70	3 260 963.83		R155	-20 591.84 3 264 711.79
L156	-23 190.86	3 260 914.29		R156	-20 602.40 3 264 683.41
L157	-23 215.39	3 260 885.47		R157	-20 649.32 3 264 585.82
L158	-23 352.83	3 260 742.70		R158	-20 666.30 3 264 550.49
L159	-23 507.44	3 260 582.09		R159	-20 768.36 3 264 379.30
L160	-23 549.33	3 260 532.18		R160	-20 839.87 3 264 271.82
L161	-23 566.73	3 260 511.59		R161	-20 879.72 3 264 202.28
L162	-23 594.90	3 260 478.78		R162	-20 941.35 3 264 109.69
L163	-23 646.41	3 260 438.11		R163	-20 947.92 3 264 099.73
L164	-23 719.71	3 260 362.24		R164	-20 964.75 3 264 094.23
L165	-23 799.34	3 260 279.82		R165	-21 043.06 3 263 972.20
L166	-23 829.42	3 260 248.68		R166	-21 093.26 3 263 894.20
L167	-23 850.28	3 260 226.92		R167	-21 156.54 3 263 795.68
L168	-23 965.61	3 260 106.93		R168	-21 160.92 3 263 788.81
L169	-24 000.18	3 260 061.18		R169	-21 223.18 3 263 709.90
L170	-24 056.03	3 260 001.43		R170	-21 232.79 3 263 691.49
L171	-24 107.89	3 259 945.96		R171	-21 260.64 3 263 639.02
L172	-24 148.82	3 259 880.87		R172	-21 382.54 3 263 455.98
L173	-24 175.00	3 259 807.78		R173	-21 435.43 3 263 395.08
L174	-24 279.91	3 259 610.92		R174	-21 460.18 3 263 339.45
L175	-24 320.31	3 259 546.06		R175	-21 478.67 3 263 312.65
L176	-24 372.83	3 259 464.86		R176	-21 485.59 3 263 302.62
L177	-24 377.40	3 259 457.79		R177	-21 508.37 3 263 269.48
L178	-24 402.69	3 259 418.80		R178	-21 583.03 3 263 160.68
L179	-24 457.34	3 259 334.54		R179	-21 596.06 3 263 141.68
L180	-24 495.43	3 259 275.80		R180	-21 656.13 3 263 078.64
L181	-24 553.17	3 259 081.92		R181	-21 705.04 3 263 027.32
L182	-24 610.39	3 258 780.51		R182	-21 722.74 3 262 995.92
L183	-24 656.51	3 258 671.02		R183	-21 743.40 3 262 958.76
L184	-24 708.06	3 258 588.54		R184	-21 830.19 3 262 876.73
L185	-24 957.61	3 258 310.17		R185	-21 891.98 3 262 824.97
L186	-25 090.87	3 258 218.70		R186	-21 937.06 3 262 787.06
L187	-25 282.11	3 258 042.57		R187	-21 983.84 3 262 747.87
L188	-25 342.80	3 257 960.84		R188	-22 031.42 3 262 752.38
L189	-25 434.45	3 257 883.24		R189	-22 192.97 3 262 746.21
L190	-25 647.37	3 257 748.80		R190	-22 161.71 3 262 716.93
L191	-25 665.72	3 257 737.19		R191	-22 021.76 3 262 684.42
L192	-25 783.14	3 257 690.66		R192	-22 052.29 3 262 613.51
L193	-25 867.85	3 257 657.05		R193	-22 094.43 3 262 515.64
L194	-25 971.03	3 257 606.44		R194	-22 240.12 3 262 307.81
L195	-26 060.34	3 257 533.61		R195	-22 473.43 3 262 001.21
L196	-26 137.76	3 257 448.26		R196	-22 578.15 3 261 803.68
L197	-26 215.64	3 257 328.67		R197	-22 632.39 3 261 719.58
L198	-26 272.93	3 257 207.73		R198	-22 680.46 3 261 655.23
L199	-26 307.49	3 257 169.96		R199	-22 726.14 3 261 582.86
L200	-26 342.56	3 257 109.38		R200	-22 741.63 3 261 565.52
L201	-26 394.09	3 256 937.12		R201	-22 768.39 3 261 535.41
L202	-26 370.40	3 256 862.24		R202	-22 807.13 3 261 492.06
L203	-26 369.93	3 256 770.75		R203	-22 870.66 3 261 420.96
L204	-26 369.53	3 256 698.27		R204	-22 890.99 3 261 398.20
			Vel Sheet	23 Van of 28	P1149/19

PADRESERWE KOÖRDINATE / ROAD RESERVE CO-ORDINATES									
LINKERKANT/LEFT HAND SIDE					REGTERKANT/RIGHT HAND SIDE				
	Y	X	WG 31°		Y	X			
L205	-26 369.50	3 256 691.65		R205	-22 977.33	3 261 287.88			
L206	-26 352.82	3 256 684.32		R206	-23 004.62	3 261 255.74			
L207	-26 322.38	3 256 664.72		R207	-23 114.06	3 261 126.82			
L208	-26 259.53	3 256 640.97		R208	-23 155.84	3 261 077.62			
L209	-26 257.51	3 256 610.17		R209	-23 182.27	3 261 047.00			
L210	-26 310.97	3 256 618.74		R210	-23 210.64	3 261 013.59			
L211	-26 360.66	3 256 650.02		R211	-23 261.61	3 260 978.25			
L212	-26 411.53	3 256 675.72		R212	-23 324.44	3 260 888.11			
L213	-26 453.90	3 256 604.48		R213	-23 328.68	3 260 882.03			
L214	-26 486.30	3 256 463.93		R214	-23 413.96	3 260 793.69			
L215	-26 486.00	3 256 377.23		R215	-23 495.32	3 260 709.42			
L216	-26 505.82	3 256 278.43		R216	-23 509.38	3 260 696.31			
L217	-26 514.21	3 256 157.42		R217	-23 589.03	3 260 622.02			
L218	-26 506.01	3 256 072.05		R218	-23 619.74	3 260 593.40			
L219	-26 531.48	3 255 987.85		R219	-23 658.97	3 260 556.57			
L220	-26 571.85	3 255 891.50		R220	-23 770.48	3 260 431.57			
L221	-26 643.60	3 255 741.86		R221	-23 847.44	3 260 345.30			
L222	-26 706.21	3 255 636.00		R222	-23 856.44	3 260 335.22			
L223	-26 935.47	3 255 248.36		R223	-23 879.78	3 260 310.82			
L224	-27 159.83	3 254 869.04		R224	-23 907.72	3 260 281.93			
L225	-27 160.76	3 254 867.47		R225	-23 939.95	3 260 248.97			
L226	-27 319.23	3 254 599.57		R226	-23 996.61	3 260 220.17			
L227	-27 561.04	3 254 190.79		R227	-24 024.28	3 260 191.60			
L228	-27 565.90	3 254 173.69		R228	-24 062.86	3 260 121.79			
L229	-27 566.50	3 254 173.15		R229	-24 111.88	3 260 093.07			
L230	-27 592.59	3 254 080.07		R230	-24 131.48	3 260 063.56			
L231	-27 631.80	3 254 013.51		R231	-24 330.24	3 259 764.21			
L232	-27 597.43	3 253 992.94		R232	-24 340.77	3 259 690.19			
L233	-27 662.19	3 253 882.71		R233	-24 447.43	3 259 503.06			
L234	-27 668.49	3 253 872.70		R234	-24 467.82	3 259 470.99			
L235	-27 703.73	3 253 892.34		R235	-24 546.94	3 259 346.54			
L236	-27 751.00	3 253 847.07		R236	-24 589.92	3 259 279.03			
L237	-27 783.34	3 253 815.62		R237	-24 626.59	3 259 135.89			
L238	-27 905.92	3 253 608.50		R238	-24 675.93	3 258 850.66			
L239	-27 936.10	3 253 557.51		R239	-24 684.65	3 258 824.30			
L240	-27 958.77	3 253 516.38		R240	-24 708.48	3 258 752.21			
L241	-27 989.98	3 253 455.10		R241	-24 763.33	3 258 652.42			
L242	-28 013.03	3 253 409.83		R242	-24 826.16	3 258 575.13			
L243	-28 037.94	3 253 360.92		R243	-24 894.98	3 258 507.87			
L244	-28 051.20	3 253 331.68		R244	-24 981.98	3 258 439.97			
L245	-28 144.24	3 253 126.51		R245	-25 056.80	3 258 358.84			
L246	-28 146.85	3 253 053.82		R246	-25 115.64	3 258 304.64			
L247	-28 080.02	3 253 001.12		R247	-25 246.98	3 258 225.82			
L248	-28 041.50	3 252 994.60		R248	-25 329.25	3 258 150.06			
L248X	-28 041.88	3 252 991.21		R249	-25 357.31	3 258 124.21			
L249	-28 042.66	3 252 954.72		R250	-25 395.16	3 258 047.21			
L250	-28 195.16	3 252 981.43		R251	-25 526.78	3 257 926.00			
L251	-28 195.30	3 252 980.67		R252	-25 620.25	3 257 907.43			
L252	-28 208.71	3 252 982.99		R253	-25 648.86	3 257 892.17			
L253	-28 331.54	3 252 871.05		R254	-25 686.23	3 257 838.05			
L254	-28 380.34	3 252 804.23		R255	-25 853.63	3 257 797.17			
					Vel Sheet	24	Van of	28	P1149/19

PADRESERVE KOÖRDINATE / ROAD RESERVE CO-ORDINATES									
LINKERKANT/LEFT HAND SIDE					REGTERKANT/RIGHT HAND SIDE				
	Y	X	WG 31°			Y	X		
L255	-28 395.46	3 252 741.41			R256	-25 888.18	3 257 745.98		
L256	-28 405.98	3 252 712.28			R257	-25 972.37	3 257 701.04		
L257	-28 431.50	3 252 677.89			R258	-26 036.07	3 257 657.19		
L258	-28 483.01	3 252 639.44			R259	-26 051.00	3 257 646.91		
L259	-28 501.36	3 252 625.83			R260	-26 148.16	3 257 610.09		
L260	-28 645.40	3 252 467.18			R261	-26 179.09	3 257 578.47		
L261	-28 674.75	3 252 352.09			R262	-26 180.85	3 257 522.16		
L262	-28 771.05	3 252 301.02			R263	-26 197.21	3 257 501.41		
L263	-28 754.76	3 252 230.24			R264	-26 213.71	3 257 480.50		
L264	-28 809.98	3 252 129.98			R265	-26 274.07	3 257 456.41		
L265	-28 829.72	3 252 062.16			R266	-26 301.59	3 257 339.86		
L266	-28 829.30	3 252 002.10			R267	-26 331.51	3 257 297.46		
L267	-28 839.00	3 251 953.09			R268	-26 359.48	3 257 257.82		
L268	-28 809.92	3 251 855.44			R269	-26 376.73	3 257 210.04		
L269	-28 683.89	3 251 557.98			R270	-26 404.65	3 257 178.30		
L270	-28 643.06	3 251 428.21			R271	-26 423.91	3 257 156.46		
L271	-28 637.47	3 251 322.27			R272	-26 460.10	3 257 095.36		
L272	-28 645.04	3 251 257.23			R273	-26 551.24	3 256 941.27		
L273	-28 666.45	3 251 174.82			R274	-26 618.31	3 256 858.31		
L274	-28 699.40	3 251 092.39			R275	-26 665.50	3 256 891.13		
L275	-28 725.24	3 251 043.10			R276	-26 740.02	3 256 925.00		
L276	-28 775.35	3 250 974.10			R277	-26 750.87	3 256 886.50		
L277	-28 861.73	3 250 910.63			R278	-26 687.39	3 256 857.65		
L278	-29 389.60	3 250 452.42			R279	-26 637.20	3 256 824.82		
L279	-29 612.31	3 250 264.63			R280	-26 624.06	3 256 729.67		
L280	-29 748.02	3 250 147.89			R281	-26 617.90	3 256 700.57		
L281	-29 807.77	3 250 080.74			R282	-26 607.14	3 256 650.44		
L282	-29 842.80	3 250 013.17			R283	-26 579.99	3 256 569.10		
L283	-29 967.24	3 249 679.37			R284	-26 579.09	3 256 373.60		
L284	-30 005.77	3 249 552.52			R285	-26 592.23	3 256 184.06		
L285	-30 068.70	3 249 373.79			R286	-26 632.13	3 256 041.00		
L286	-30 075.87	3 249 325.39			R287	-26 646.55	3 255 919.44		
L287	-30 142.00	3 249 210.98			R288	-26 712.05	3 255 782.31		
L288	-30 189.32	3 249 085.48			R289	-26 781.91	3 255 664.30		
L289	-30 208.74	3 248 959.35			R290	-27 010.92	3 255 277.46		
L290	-30 273.17	3 248 860.71			R291	-27 320.24	3 254 755.01		
L291	-30 347.78	3 248 660.38			R292	-27 362.10	3 254 676.75		
L292	-30 397.03	3 248 553.96			R293	-27 411.93	3 254 607.75		
L293	-30 463.09	3 248 460.16			R294	-27 490.80	3 254 474.58		
L294	-30 540.86	3 248 381.98			R295	-27 538.42	3 254 386.53		
L295	-31 016.51	3 247 977.52			R296	-27 629.96	3 254 231.67		
L296	-31 176.94	3 247 806.39			R297	-27 672.90	3 254 189.48		
L297	-31 255.87	3 247 678.30			R298	-27 713.68	3 254 149.36		
L298	-31 289.50	3 247 636.20			R299	-27 785.33	3 254 027.20		
L299	-31 274.96	3 247 593.63			R300	-27 819.12	3 253 970.09		
L300	-31 187.08	3 247 444.01			R301	-27 829.07	3 253 936.33		
L301	-31 200.24	3 247 461.24			R302	-27 860.66	3 253 842.03		
L302	-31 229.57	3 247 447.29			R303	-28 089.97	3 253 454.58		
L303	-31 283.52	3 247 523.13			R304	-28 111.31	3 253 427.42		
L304	-31 341.65	3 247 601.67			R305	-28 157.08	3 253 355.10		
L305	-31 417.43	3 247 565.41			R306	-28 195.68	3 253 295.27		
					Vel Sheet 25 Van of 28 P1149/19				

PADRESERVE KOÖRDINATE / ROAD RESERVE CO-ORDINATES									
LINKERKANT/LEFT HAND SIDE					REGTERKANT/RIGHT HAND SIDE				
	Y	X	WG 31°			Y	X		
L306	-31 611.14	3 247 441.11		R307	-28 265.09	3 253 233.53			
L307	-31 696.48	3 247 386.21		R308	-28 295.25	3 253 200.44			
L308	-31 762.52	3 247 340.61		R309	-28 359.84	3 253 152.10			
L309	-31 833.89	3 247 270.93		R310	-28 405.33	3 253 178.99			
L310	-31 910.09	3 247 206.27		R311	-28 430.84	3 253 190.52			
L311	-31 947.65	3 247 188.69		R312	-28 466.55	3 253 201.89			
L312	-32 131.19	3 247 033.11		R313	-28 474.06	3 253 172.24			
L313	-32 185.21	3 246 978.20		R314	-28 448.38	3 253 163.39			
L314	-32 334.26	3 246 849.32		R315	-28 422.92	3 253 152.60			
L315	-32 382.90	3 246 780.17		R316	-28 388.54	3 253 133.03			
L316	-32 408.24	3 246 729.10		R317	-28 421.93	3 252 956.70			
L317	-32 421.84	3 246 701.26		R318	-28 433.80	3 252 891.93			
L318	-32 474.76	3 246 568.91		R319	-28 497.03	3 252 765.67			
L319	-32 570.35	3 246 329.86		R320	-28 562.94	3 252 676.75			
L320	-32 653.78	3 246 121.40		R321	-28 573.39	3 252 672.66			
L321	-32 693.33	3 246 027.69		R322	-28 575.89	3 252 672.21			
L322	-32 727.74	3 245 960.94		R323	-28 632.42	3 252 658.32			
L323	-32 767.71	3 245 896.57		R324	-28 659.09	3 252 629.21			
L324	-32 828.01	3 245 814.83		R325	-28 671.03	3 252 558.14			
L325	-32 953.72	3 245 650.44		R326	-28 819.76	3 252 392.41			
L326	-32 975.00	3 245 622.64		R327	-28 868.88	3 252 311.54			
L327	-33 050.43	3 245 524.20		R328	-28 911.08	3 252 201.45			
L328	-33 097.72	3 245 462.49		R329	-28 929.24	3 252 097.85			
L329	-33 115.05	3 245 439.83		R330	-28 925.87	3 251 971.09			
L330	-33 135.92	3 245 412.60		R331	-28 908.21	3 251 843.18			
L331	-33 214.09	3 245 295.60		R332	-28 885.30	3 251 785.40			
L332	-33 260.01	3 245 234.83		R333	-28 849.31	3 251 745.85			
L333	-33 300.12	3 245 181.74		R334	-28 799.16	3 251 626.22			
L334	-33 438.19	3 245 014.94		R335	-28 797.43	3 251 602.28			
L335	-33 466.22	3 244 981.08		R336	-28 792.73	3 251 563.07			
L336	-33 504.28	3 244 922.30		R337	-28 777.90	3 251 498.86			
L337	-33 560.56	3 244 835.37		R338	-28 731.92	3 251 393.09			
L338	-33 588.48	3 244 792.24		R339	-28 727.00	3 251 321.98			
L339	-33 974.55	3 244 457.32		R340	-28 736.63	3 251 240.82			
L340	-34 060.40	3 244 401.44		R341	-28 744.72	3 251 210.53			
L341	-34 263.55	3 244 269.20		R342	-28 765.47	3 251 149.14			
L342	-34 315.58	3 244 235.33		R343	-28 812.77	3 251 071.07			
L343	-34 637.79	3 244 053.21		R344	-28 879.28	3 250 999.73			
L344	-34 953.68	3 243 874.67		R345	-28 944.58	3 250 943.52			
L345	-35 046.87	3 243 822.00		R346	-29 451.41	3 250 507.38			
L346	-35 083.57	3 243 803.57		R347	-29 684.67	3 250 306.64			
L347	-35 091.18	3 243 799.74		R348	-29 805.84	3 250 202.07			
L348	-35 315.30	3 243 687.14		R349	-29 873.60	3 250 126.27			
L349	-35 501.74	3 243 570.02		R350	-29 917.50	3 250 041.69			
L350	-35 522.67	3 243 558.14		R351	-30 196.09	3 249 294.94			
L351	-35 596.22	3 243 516.39		R352	-30 236.40	3 249 204.13			
L352	-36 150.73	3 243 201.62		R353	-30 265.77	3 249 108.27			
L353	-36 203.00	3 243 171.95		R354	-30 324.18	3 248 978.14			
L354	-36 254.86	3 243 142.51		R355	-30 343.80	3 248 900.01			
L355	-36 306.34	3 243 113.29		R356	-30 425.59	3 248 681.04			
L356	-36 357.42	3 243 084.29		R357	-30 467.40	3 248 592.54			
					Vel Sheet	26	Van of	28	P1149/19

PADRESERVE KOÖRDINATE / ROAD RESERVE CO-ORDINATES									
LINKERKANT/LEFT HAND SIDE					REGTERKANT/RIGHT HAND SIDE				
	Y		X	WG 31°		Y		X	
L357	-36 612.82	3	242	939.32	R358	-30 525.98	3	248	509.62
L358	-36 688.16	3	242	875.08	R359	-30 593.02	3	248	442.68
L359	-36 906.46	3	242	688.94	R360	-30 819.46	3	248	250.07
L360	-36 970.74	3	242	600.67	R361	-30 857.75	3	248	222.07
L361	-37 167.07	3	242	331.07	R362	-30 887.42	3	248	195.25
L362	-37 177.39	3	242	306.95	R363	-31 221.66	3	247	909.45
L363	-37 203.83	3	242	245.15	R364	-31 293.38	3	247	854.88
L364	-37 288.77	3	242	046.61	R365	-31 374.59	3	247	789.22
L365	-37 352.11	3	241	815.37	R366	-31 416.94	3	247	823.25
L366	-37 432.01	3	241	590.95	R367	-31 471.43	3	247	837.38
L367	-37 483.45	3	241	446.42	R368	-31 525.73	3	247	833.02
L368	-37 660.86	3	241	203.06	R369	-31 633.28	3	247	755.13
L369	-37 861.50	3	240	948.96	R370	-31 678.98	3	247	728.15
L370	-38 087.52	3	240	662.71	R371	-31 719.67	3	247	723.07
L371	-38 326.47	3	240	344.34	R372	-31 693.93	3	247	680.10
L372	-38 564.43	3	239	956.56	R373	-31 614.60	3	247	722.78
L373	-38 651.86	3	239	742.46	R374	-31 598.39	3	247	680.47
L374	-38 752.79	3	239	496.05	R375	-31 597.73	3	247	628.24
L375	-38 764.50	3	239	197.86	R376	-31 688.35	3	247	529.44
L376	-38 791.10	3	239	147.04	R377	-31 760.01	3	247	480.90
L377	-38 794.27	3	239	140.94	R378	-31 839.45	3	247	385.66
L378	-38 893.50	3	239	056.41	R379	-32 205.74	3	247	073.69
L379	-38 961.77	3	238	997.65	R380	-32 315.29	3	246	980.41
L380	-39 114.90	3	238	737.66	R381	-32 395.81	3	246	899.73
L381	-39 359.72	3	238	211.87	R382	-32 451.87	3	246	820.47
L382	-39 458.48	3	238	015.08	R383	-32 480.34	3	246	762.76
L383	-39 668.35	3	237	539.31	R384	-32 490.77	3	246	741.79
L384	-39 689.27	3	237	494.58	R385	-32 496.27	3	246	730.70
L385	-39 718.46	3	237	432.19	R386	-32 568.39	3	246	550.34
L386	-40 084.09	3	236	650.66	R387	-32 626.00	3	246	406.30
L387	-40 229.42	3	236	367.57	R388	-32 728.31	3	246	150.44
L388	-40 277.67	3	236	273.59	R389	-32 766.18	3	246	060.72
L389	-40 297.21	3	236	240.87	R390	-32 845.69	3	245	912.66
L390	-40 469.09	3	235	944.52	R391	-32 982.63	3	245	760.76
L391	-40 940.07	3	235	201.06	R392	-33 027.39	3	245	694.45
L392	-41 000.50	3	235	050.45	R393	-33 038.30	3	245	678.55
L393	-41 108.28	3	234	894.19	R394	-33 077.93	3	245	619.99
L394	-41 204.73	3	234	753.69	R395	-33 117.53	3	245	568.21
L395	-41 352.92	3	234	469.23	R396	-33 211.45	3	245	445.42
L396	-41 579.50	3	234	138.86	R397	-33 284.92	3	245	349.47
L397	-41 710.30	3	233	845.57	R398	-33 347.07	3	245	268.26
L398	-41 936.30	3	233	560.88	R399	-33 371.67	3	245	236.13
L399	-42 055.98	3	233	283.16	R400	-33 537.45	3	245	060.76
L400	-42 076.14	3	233	266.40	R401	-33 682.78	3	244	881.66
L401	-42 109.03	3	233	239.05	R402	-33 821.48	3	244	710.72
L402	-42 154.02	3	233	201.64	R403	-34 158.41	3	244	442.10
L403	-42 177.92	3	233	141.13	R404	-34 207.86	3	244	416.12
L404	-42 205.26	3	233	072.08	R405	-34 689.01	3	244	163.98
L405	-42 395.99	3	232	744.36	R406	-34 744.68	3	244	116.23
					R407	-34 766.34	3	244	097.65
					R408	-34 951.06	3	244	019.33
					Vel Sheet 27 Van of 28 P1149/19				

PADRESERVE KOÖRDINATE / ROAD RESERVE CO-ORDINATES									
REGTERKANT/RIGHT HAND SIDE					REGTERKANT/RIGHT HAND SIDE				
	Y		X	WG 31°		Y		X	
R409	-35 044.33	3	243	979.78	R460	-41 388.64	3	234	713.37
R410	-35 068.26	3	243	965.25	R461	-41 463.19	3	234	513.14
R411	-35 210.07	3	243	879.13	R462	-41 788.77	3	234	007.85
R412	-35 472.57	3	243	719.74	R463	-41 913.95	3	233	779.84
R413	-35 632.30	3	243	623.35	R464	-42 171.39	3	233	351.20
R414	-35 814.53	3	243	513.39	R465	-42 187.71	3	233	321.37
R415	-36 258.01	3	243	259.43	R466	-42 202.36	3	233	294.61
R416	-36 310.04	3	243	229.64	R467	-42 272.40	3	233	166.64
R417	-36 335.23	3	243	215.22	R468	-42 299.13	3	233	117.79
R418	-36 363.54	3	243	201.08	R469	-42 473.61	3	232	819.04
R419	-36 418.40	3	243	173.69					
R420	-36 472.85	3	243	146.50					
R421	-36 602.80	3	243	081.61					
R422	-36 624.71	3	243	065.84					
R423	-36 649.52	3	243	047.98					
R424	-36 666.55	3	243	035.72					
R425	-36 693.91	3	243	016.03					
R426	-36 780.14	3	242	953.97					
R427	-36 890.19	3	242	874.76					
R428	-37 140.28	3	242	597.34					
R429	-37 177.55	3	242	544.23					
R430	-37 296.26	3	242	375.09					
R431	-37 309.63	3	242	332.00					
R432	-37 330.75	3	242	263.87					
R433	-37 425.05	3	241	959.78					
R434	-37 440.71	3	241	841.10					
R435	-37 552.96	3	241	656.30					
R436	-37 661.09	3	241	365.01					
R437	-37 769.68	3	241	225.57					
R438	-38 398.03	3	240	394.29					
R439	-38 507.65	3	240	225.46					
R440	-38 640.57	3	240	020.75					
R441	-38 740.49	3	239	806.02					
R442	-38 795.86	3	239	691.64					
R443	-38 887.29	3	239	555.30					
R444	-39 068.15	3	239	351.18					
R445	-39 075.75	3	239	336.48					
R446	-39 089.27	3	239	310.35					
R447	-39 153.85	3	239	020.40					
R448	-39 223.18	3	238	787.51					
R449	-39 360.80	3	238	498.47					
R450	-39 444.78	3	238	304.52					
R451	-39 750.27	3	237	598.99					
R452	-39 816.51	3	237	449.98					
R453	-40 106.56	3	236	797.42					
R454	-40 259.88	3	236	494.22					
R455	-40 553.16	3	236	042.80					
R456	-40 973.42	3	235	315.22					
R457	-41 079.24	3	235	168.93					
R458	-41 205.86	3	234	983.44					
R459	-41 212.83	3	234	972.24					
					Vel 28 Van 28 Sheet of P1149/19				